


Chartered Building Surveyors

8-9 Talbot Ct, London EC3V 0BP

LOCATION PLAN

Drawing No: 170626-1 Scale: 1:1250 @ A4 Date: 26 June 2017

SPS Associates Ltd, Phoenix House, 24 High Street, London E11 2AQ | T: 020 8530 4189 | E: sanjay@spss-associates.co.uk

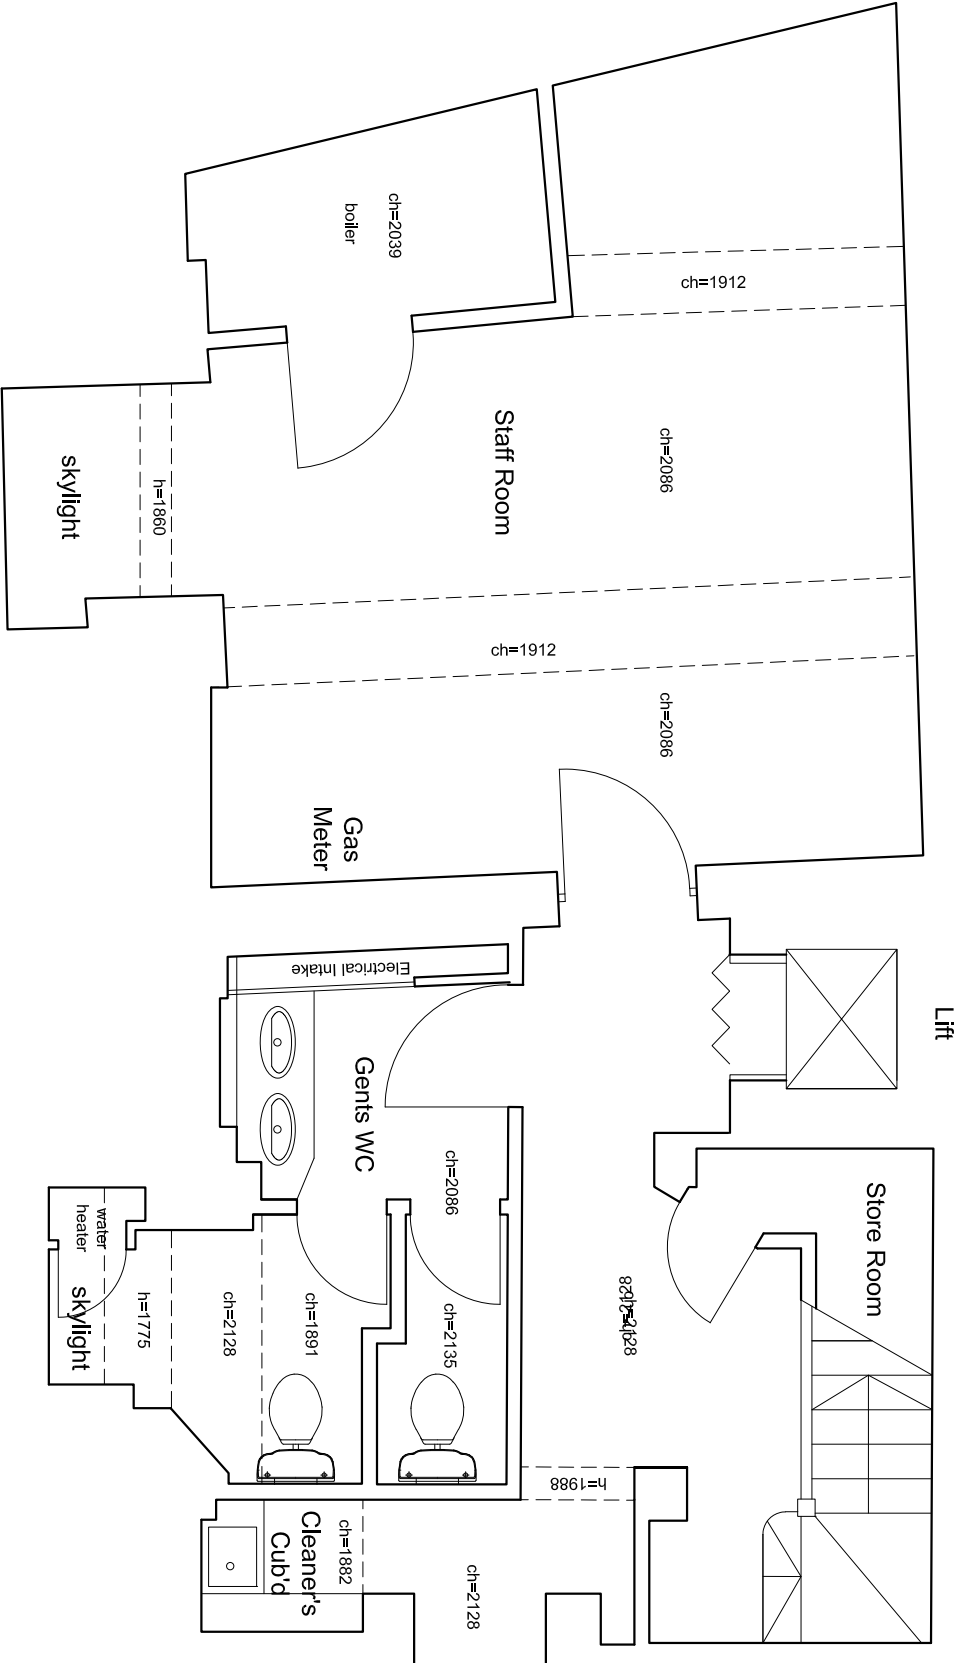

Lift

Store Room

Staff Room

Gas Meter

Gents WC

Cleaner's Cub'd

skylight

skylight

water heater

ch=2039
boiler

ch=1912

ch=2086

ch=1912

ch=2086

ch=2086

ch=2135

ch=1891

ch=2128


h=1775

h=1988

ch=2128

ch=1882

82415-24128


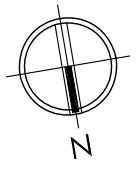


Chartered Building Surveyors

8-9 Talbot Ct, London EC3V 0BP

BASEMENT PLAN

Drawing No: 170626-2 Scale: 1:50 @ A4 Date: 26 June 2017

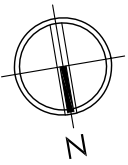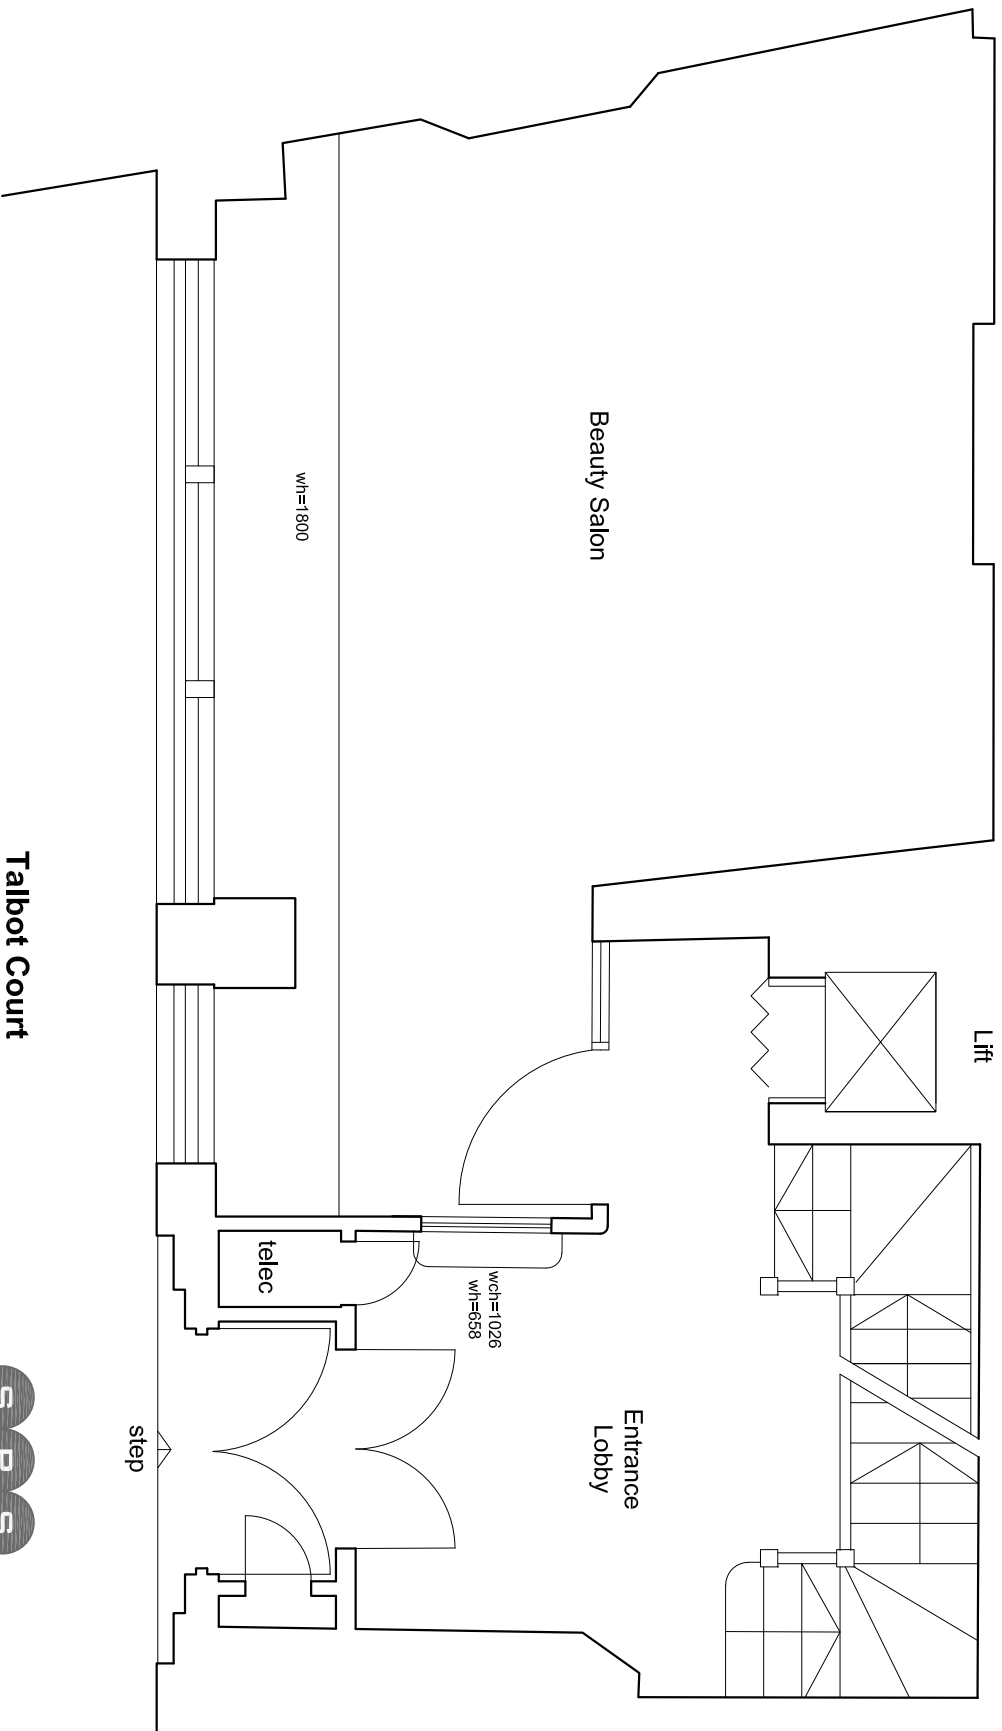

Talbot Court






8-9 Talbot Ct, London EC3V 0BP

GROUND FLOOR PLAN

Drawing No: 170626-3

Scale: 1:50 @ A4




Date: 26 June 2017

 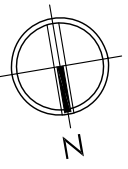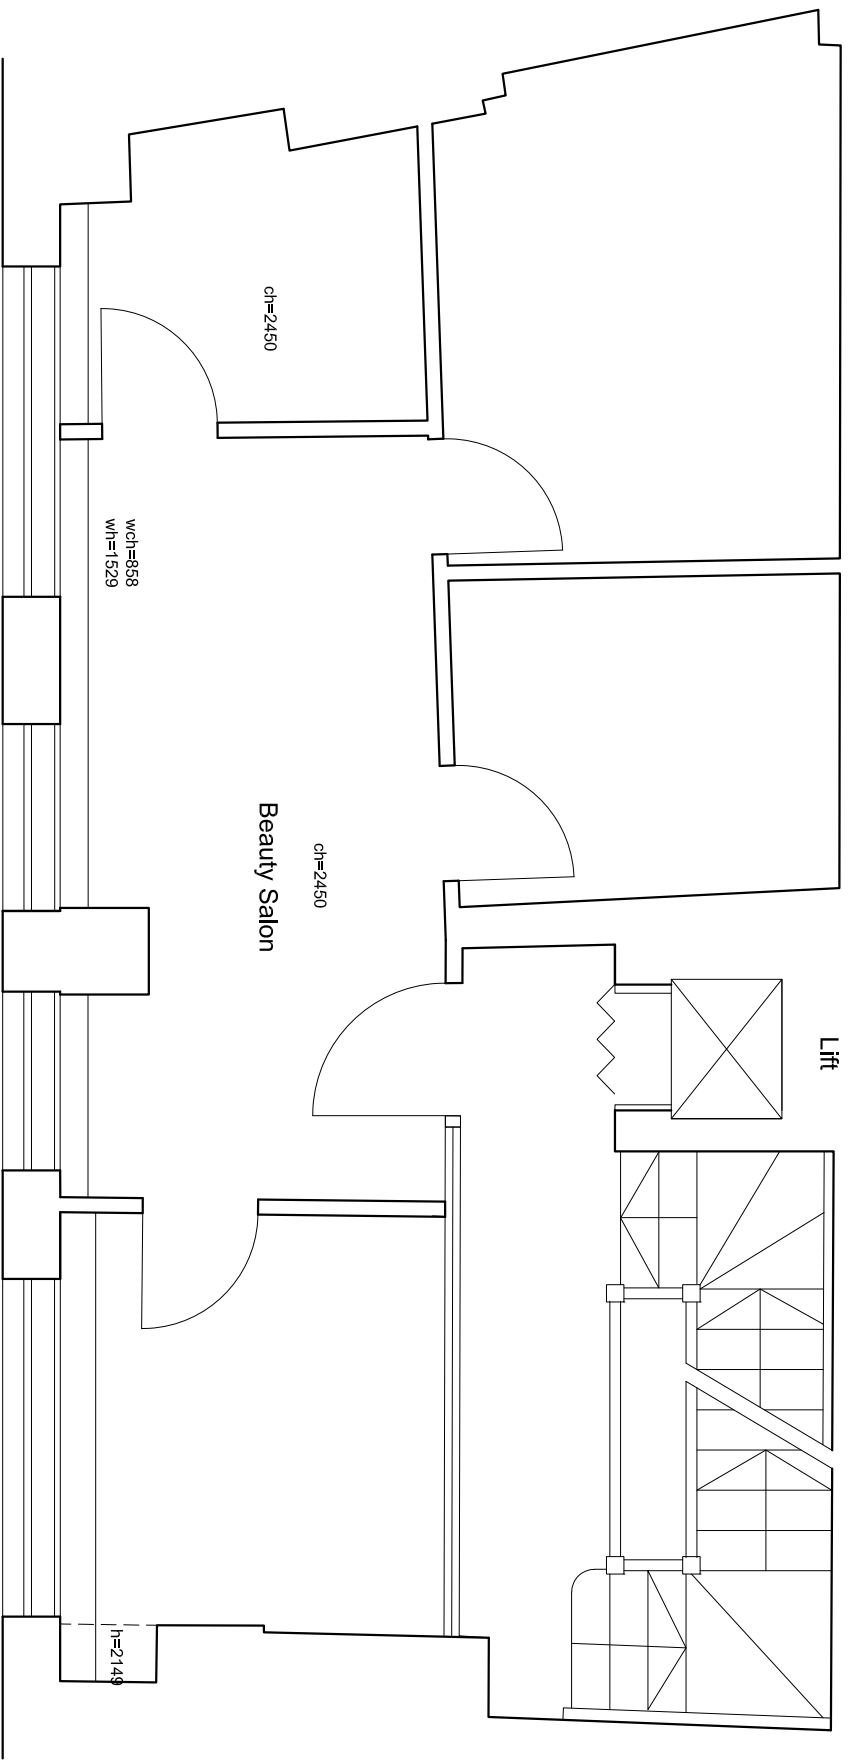

8-9 Talbot Ct, London EC3V 0BP

FIRST FLOOR PLAN



Drawing No: 170626-4 Scale: 1:50 @ A4 Date: 26 June 2017

 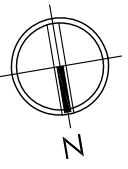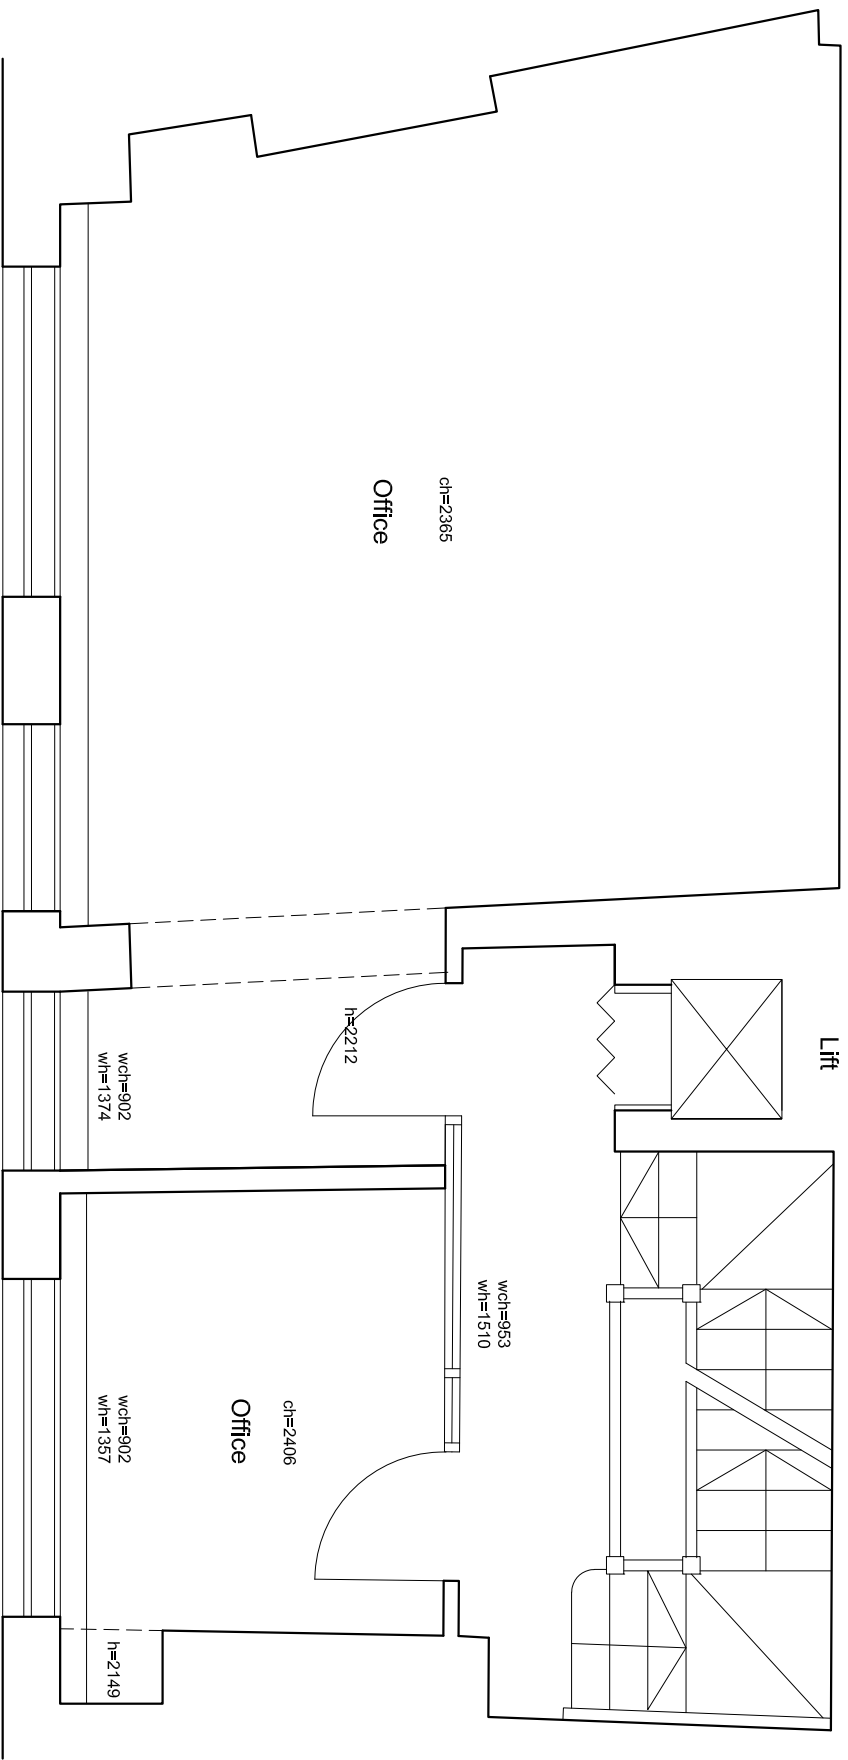

8-9 Talbot Ct, London EC3V 0BP


SECOND FLOOR PLAN

Drawing No: 170626-5 Scale: 1:50 @ A4 Date: 26 June 2017

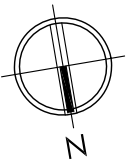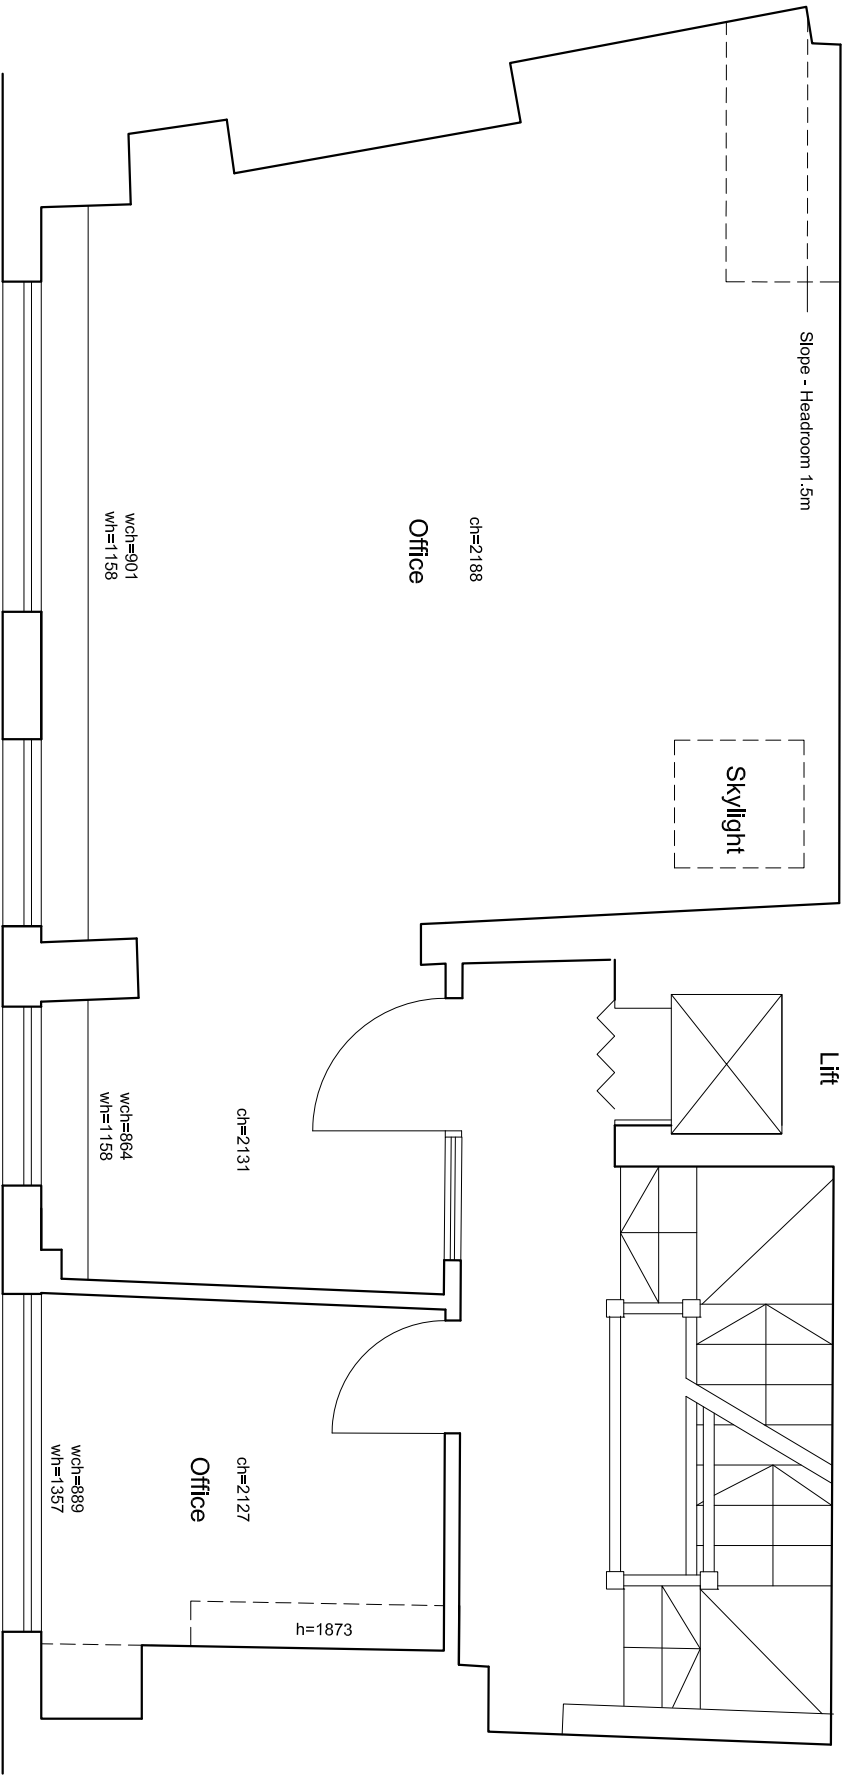

8-9 Talbot Ct, London EC3V 0BP
THIRD FLOOR PLAN

Drawing No: 170626-6 Scale: 1:50 @ A4 Date: 26 June 2017

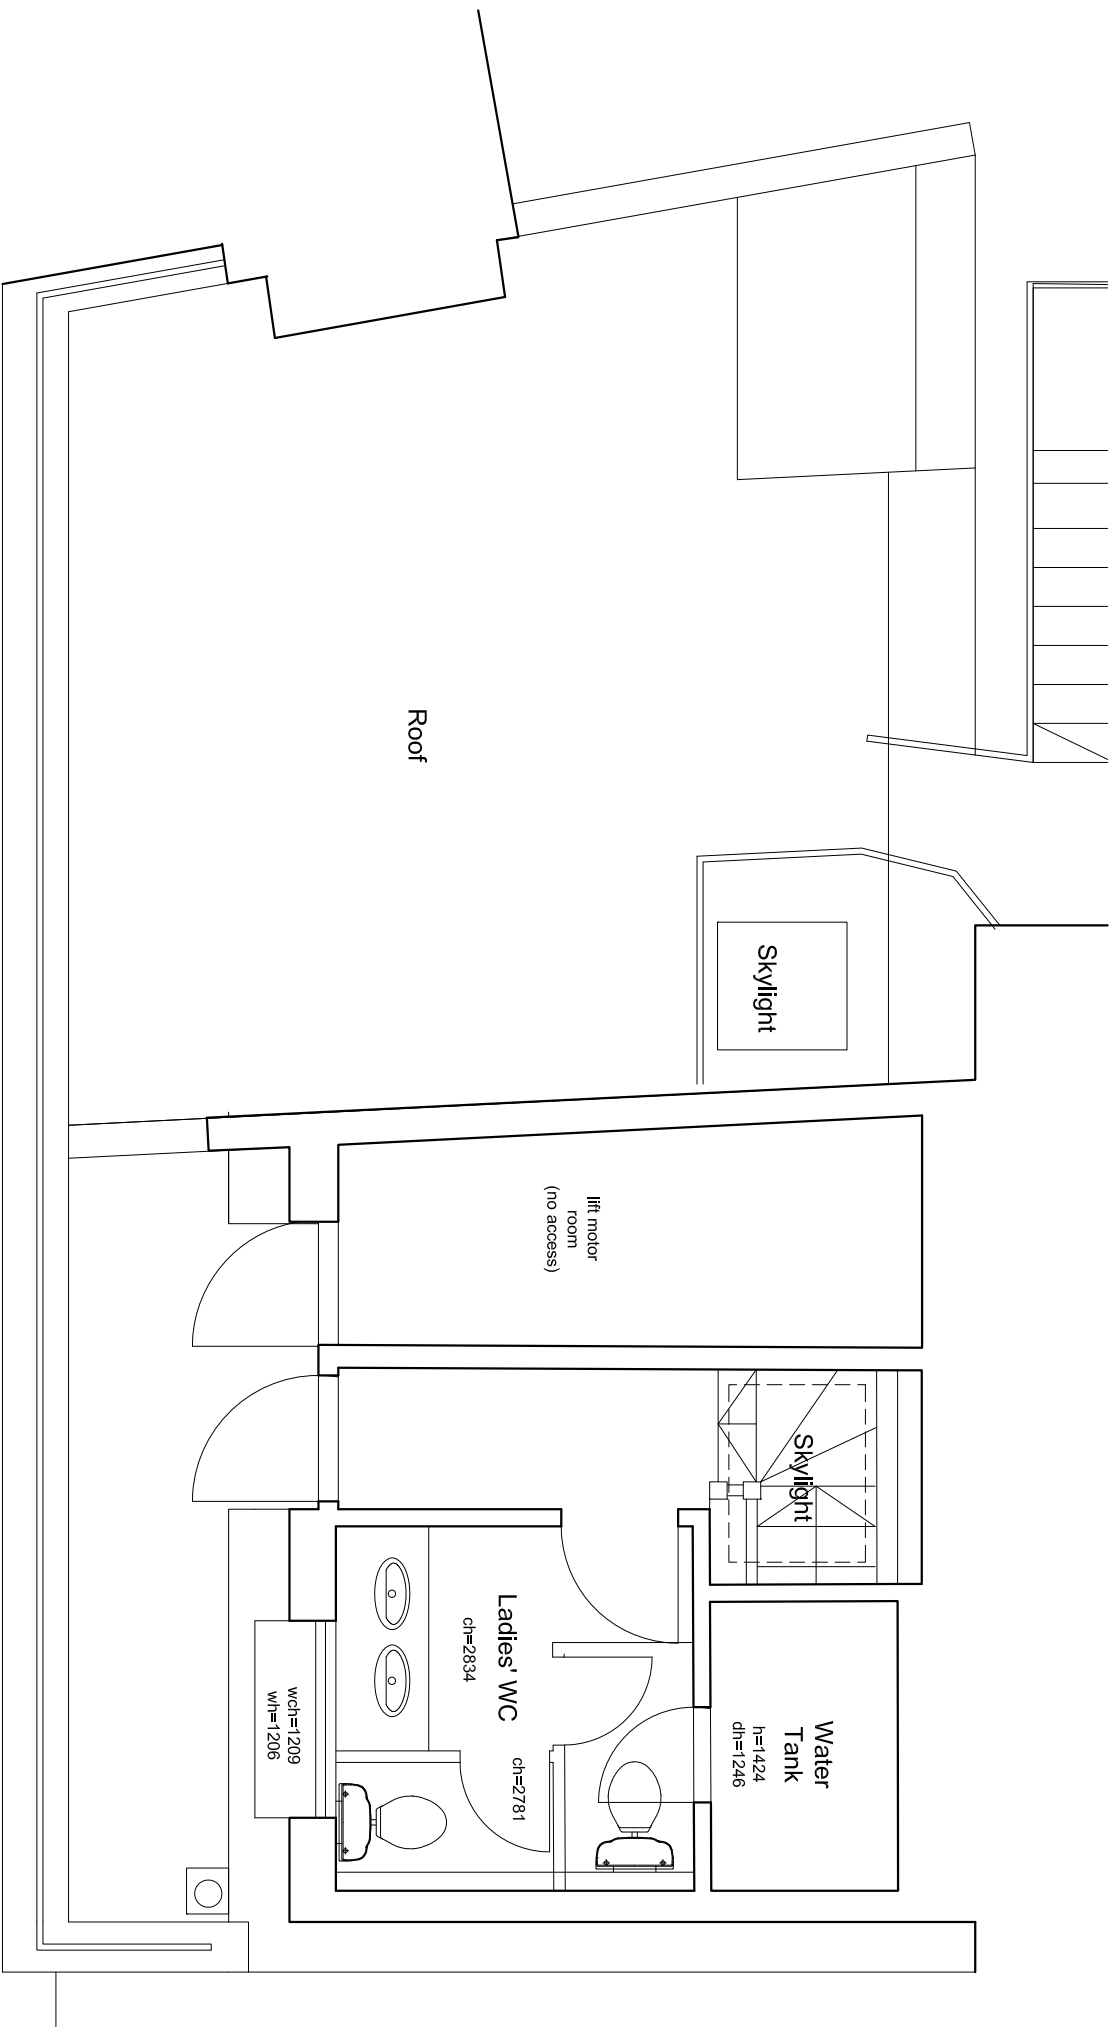

Chartered Building Surveyors

8-9 Talbot Ct, London EC3V 0BP

FOURTH FLOOR PLAN

Drawing No: 170626-7

Scale: 1:50 @ A4

Date: 26 June 2017