


All dimensions must be checked on site and not scaled from this drawing. Discrepancies between this drawing and site dimensions or specification must be reported before the commencement of any of the work indicated on this drawing.

NOTES

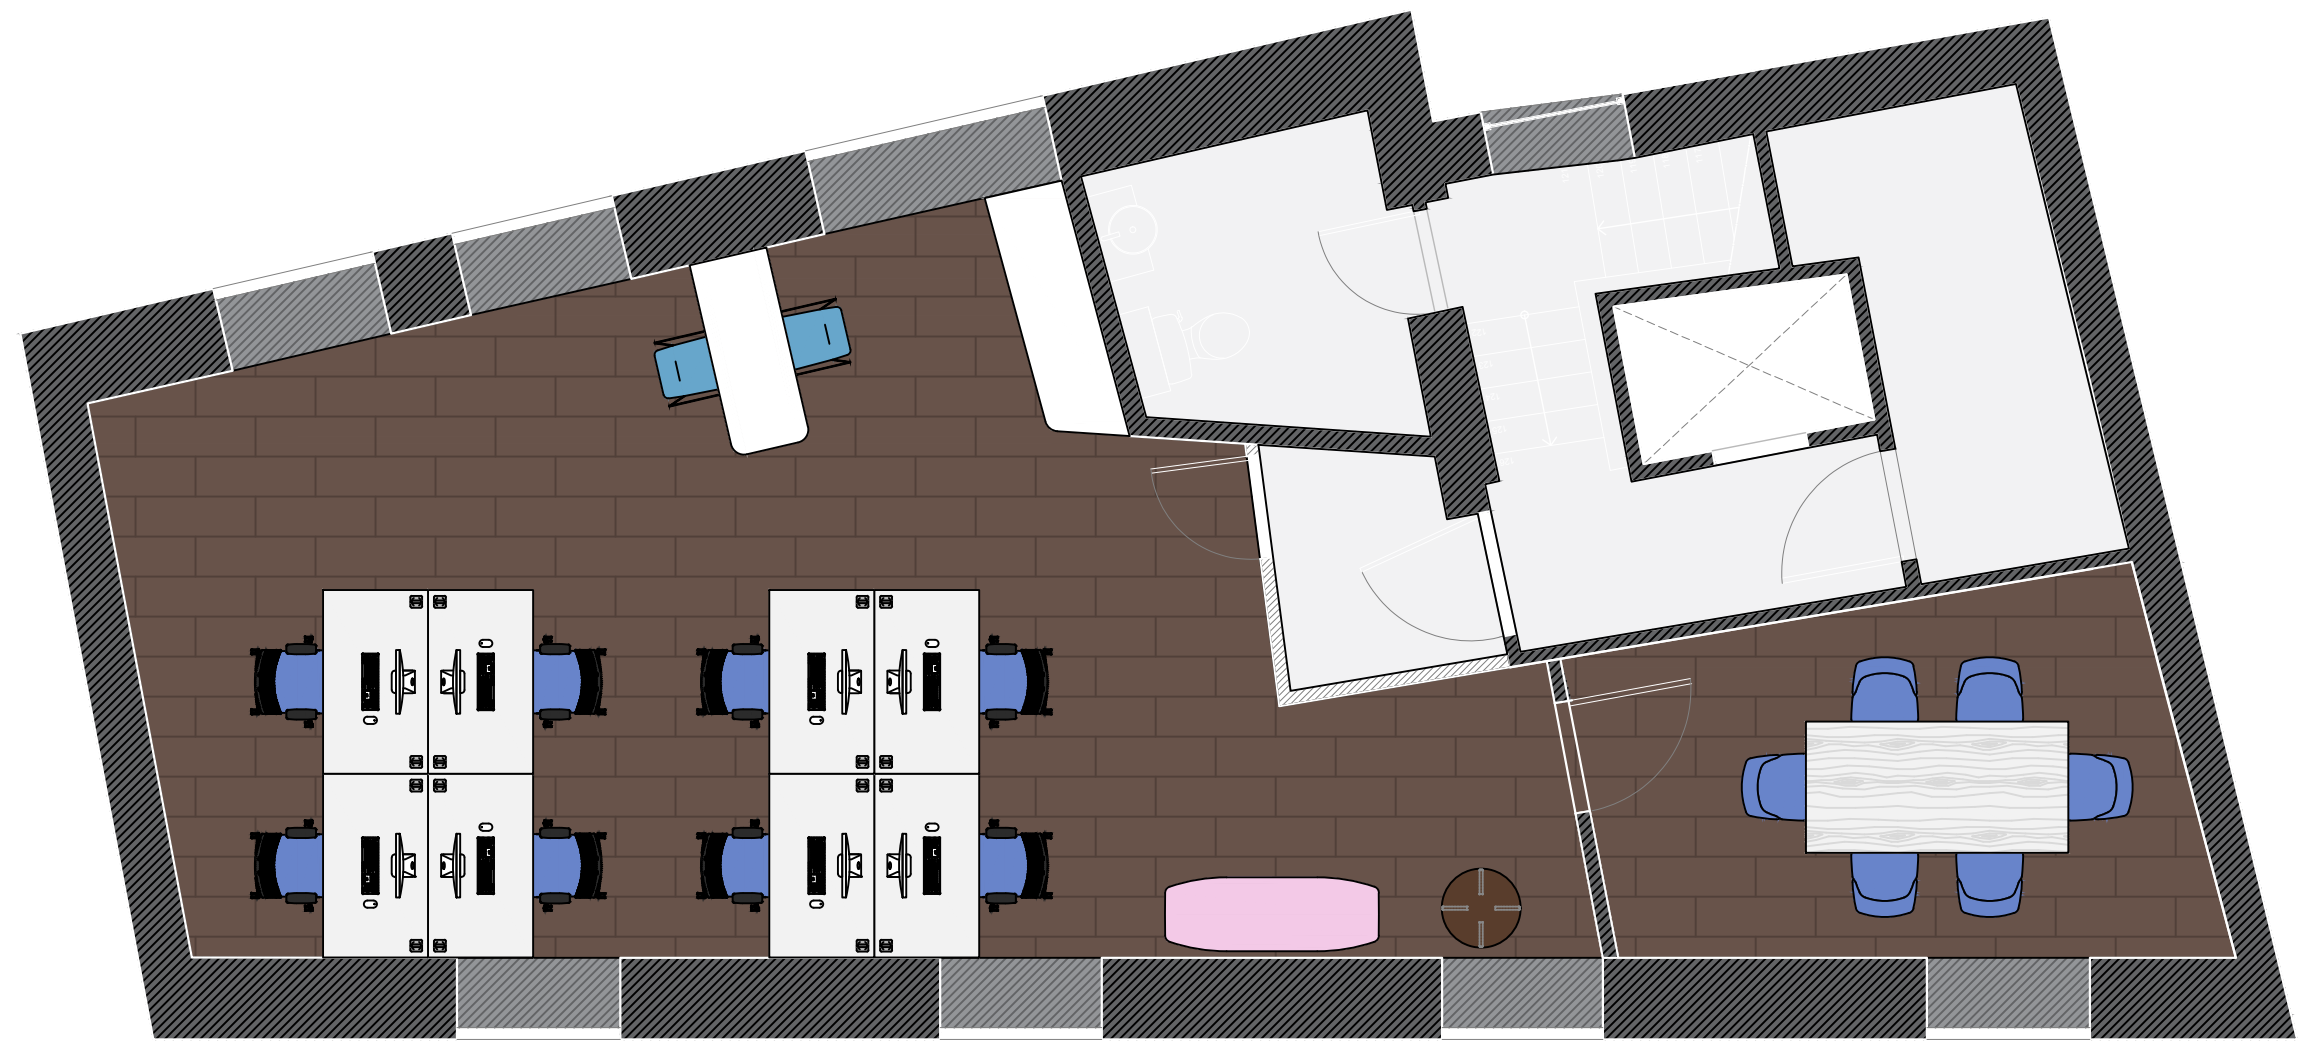

Drawing Ref:	N/A	
Date:	Sept 20	Scale: N / A

Drawn By: James Ramkoleea

Client:

HK London