



- KEY (FLOOR FINISHES):**
- Carpet: Milliken Nordic Stories Europe Isograd IGD25-152 Meltwater.
 - Karndean Planks: LLP92 Country Oak
 - Karndean Planks: LLP306 Pearl Oak

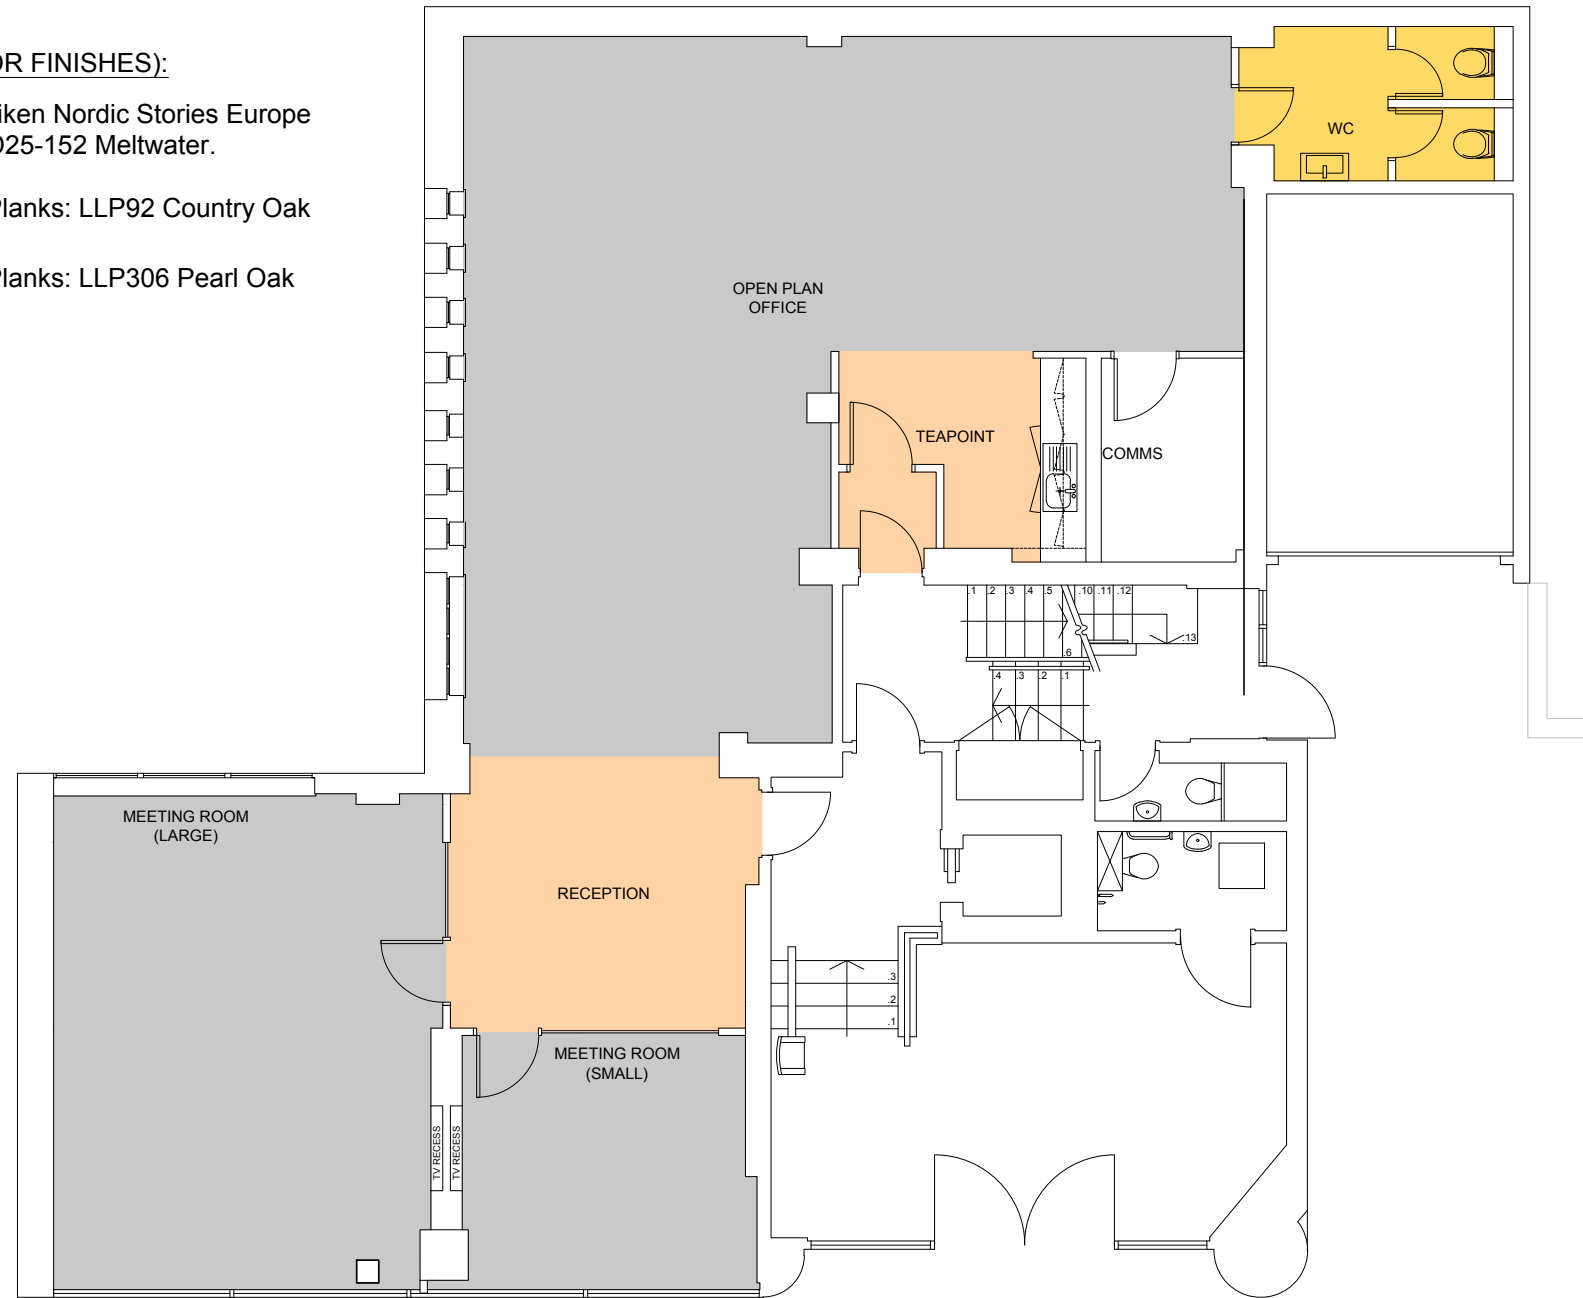

address 16 ST. CLARE STREET LONDON EC3N 1LQ	location GROUND FLOOR PROPOSED FLOOR FINISHES	date MAR. 2021	scale 1:100	sheet A3	Camino Interiors Ltd Endeavour House 3rd Floor Coopers End Road Stansted, Essex CM24 1SJ Tel: 01279 822 066 Web: www.caminointeriors.co.uk	
		dwg no. P03	revision -			