
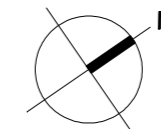
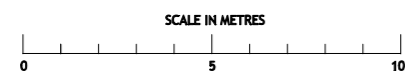


SECOND FLOOR AREAS

GIA
457.68 sq m 4926 sq ft

NIA

OFFICE 1	322.18 sq m	3468 sq ft
OFFICE 2	52.00 sq m	560 sq ft
TOTAL	374.18 sq m	4028 sq ft

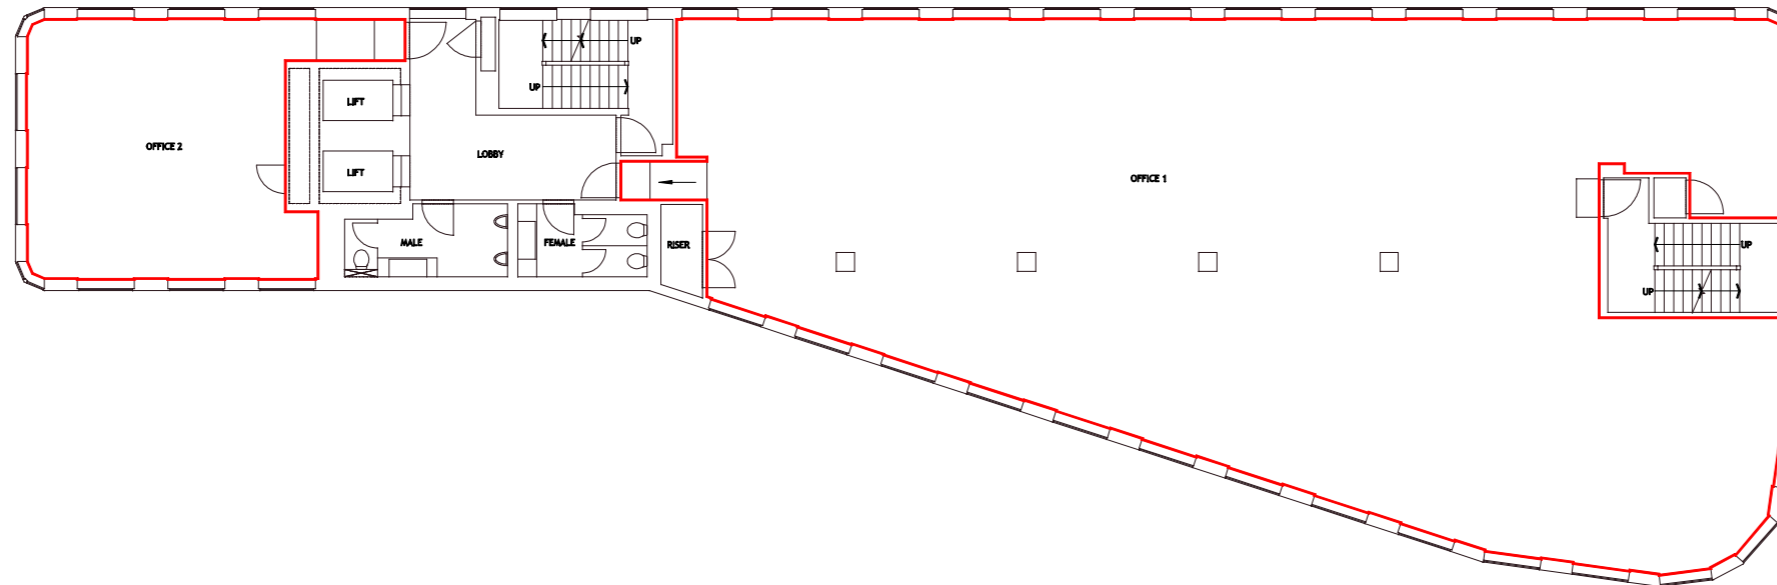

Rev	Date	By	Amendment
LEGEND			
ABBREVIATIONS			
B	BOLLARD	AH	MANHOLE
BOE	BRICK ON EDGE	O/H	OVER HEAD
BOX	BOXING	P	POST
BT	BRITISH TELECOM	P/L	PAVEMENT LIGHT
B/W	BRICK WALL	RAD	RADIATOR
CATV	CABLE TELEVISION	RE	RODDING EYE
CF	CEILING FALL	RS	ROAD SIGN
CL	COVER LEVEL	RSJ	ROLLED STEEL JOIST
COAC	CONCRETE FINISH	RSS	ROLLED STEEL STANCHION
COJU	COVER ORIGIN UNKNOWN	RHP	RAIN WATER PIPE
CPD	CLIPBOARD	SC	STOP COCK
DK	DROP KERB	SP	SIGN POST
DL	DERIVED LEVEL	SIP	SOIL VENT PIPE
ELEC.	ELECTRICAL	TL	TRAFFIC LIGHT
ER	EARTHING ROD	TH	TREE NUMBER
F/B	FLOWER BED	TP	TELEPHONE POLE
FAR	FLAT ASPHALT ROOF	UTL	UNABLE TO LIFT
G	GULLY	VP	VENT PIPE
GV	GAS VALVE	VTF	VINYL TILED FLOOR
HW	HIGH LEVEL WINDOW	WC	WATER CLOSET
IC	INSPECTION COVER	WHS	WASH HAND BASIN
L/L	LOW LEVEL	WV	WATER VALVE
LP	LAMP POST	Ø	DIAMETER
	-----		OVERHEAD DETAIL
	-----		BARRIER OR FENCE
	-----		CHANGE IN SURFACE
	⋈		GATE
	⊕		SURVEY STATION
HEIGHTS			
C	HEIGHT FROM FLOOR TO CILL		
H	HEIGHT FROM CILL TO HEAD		
SP	HEIGHT FROM FLOOR TO SPRING OF ARCH		
AH	HEIGHT FROM FLOOR TO HEAD OF ARCH		
⊕	HEIGHT TO CEILING, BEAM OR DOOR		
S/C	STRUCTURAL CEILING HEIGHT		
F/C	FALSE CEILING HEIGHT		
DL	DEDUCED LEVEL DERIVED FROM PLUS MEASUREMENTS		
TREES	Ø	DIAMETER(mm)	
	S	SPREAD(mm) diameter	
	H	HEIGHT(mm)	
	ALL TREE HEIGHTS SHOWN IN (mm)		

3sky measurement

LONDON
SOUTH BANK HOUSE, BLACK PRINCE ROAD
LONDON SE1 7BU
Tel: 020 7637 2830 E-mail: info@3skymeasurement.co.uk
Fax: 020 7637 2831 Website: www.3skymeasurement.co.uk

Client	MERCHANT LAND INVESTMENTS LTD		
Project	33 CREECHURCH LANE LONDON EC3A 5EB		
Drawing	SECOND FLOOR		
Date	Scale	Drawn by	Checked by
APR 2014	A3@1:200	PB	JAR
Project No	Drawing No	Revisions	
13448	-01		