

FLOOR AREA 2,303.5 sq.ft / 214 sq.m

Area shown is based on received drawing from client with preliminary check dimensional site survey conducted


ACCOMMODATION SCHEDULE

FACILITY	QTY
Reception	1
Waiting Area	1
Executive Office's	6
Open Plan Desks	28
Tea Point	1
TOTAL HEAD COUNT	34

Existing Space Plan

AREA A

PREPARED FOR : SIGMA BROKING

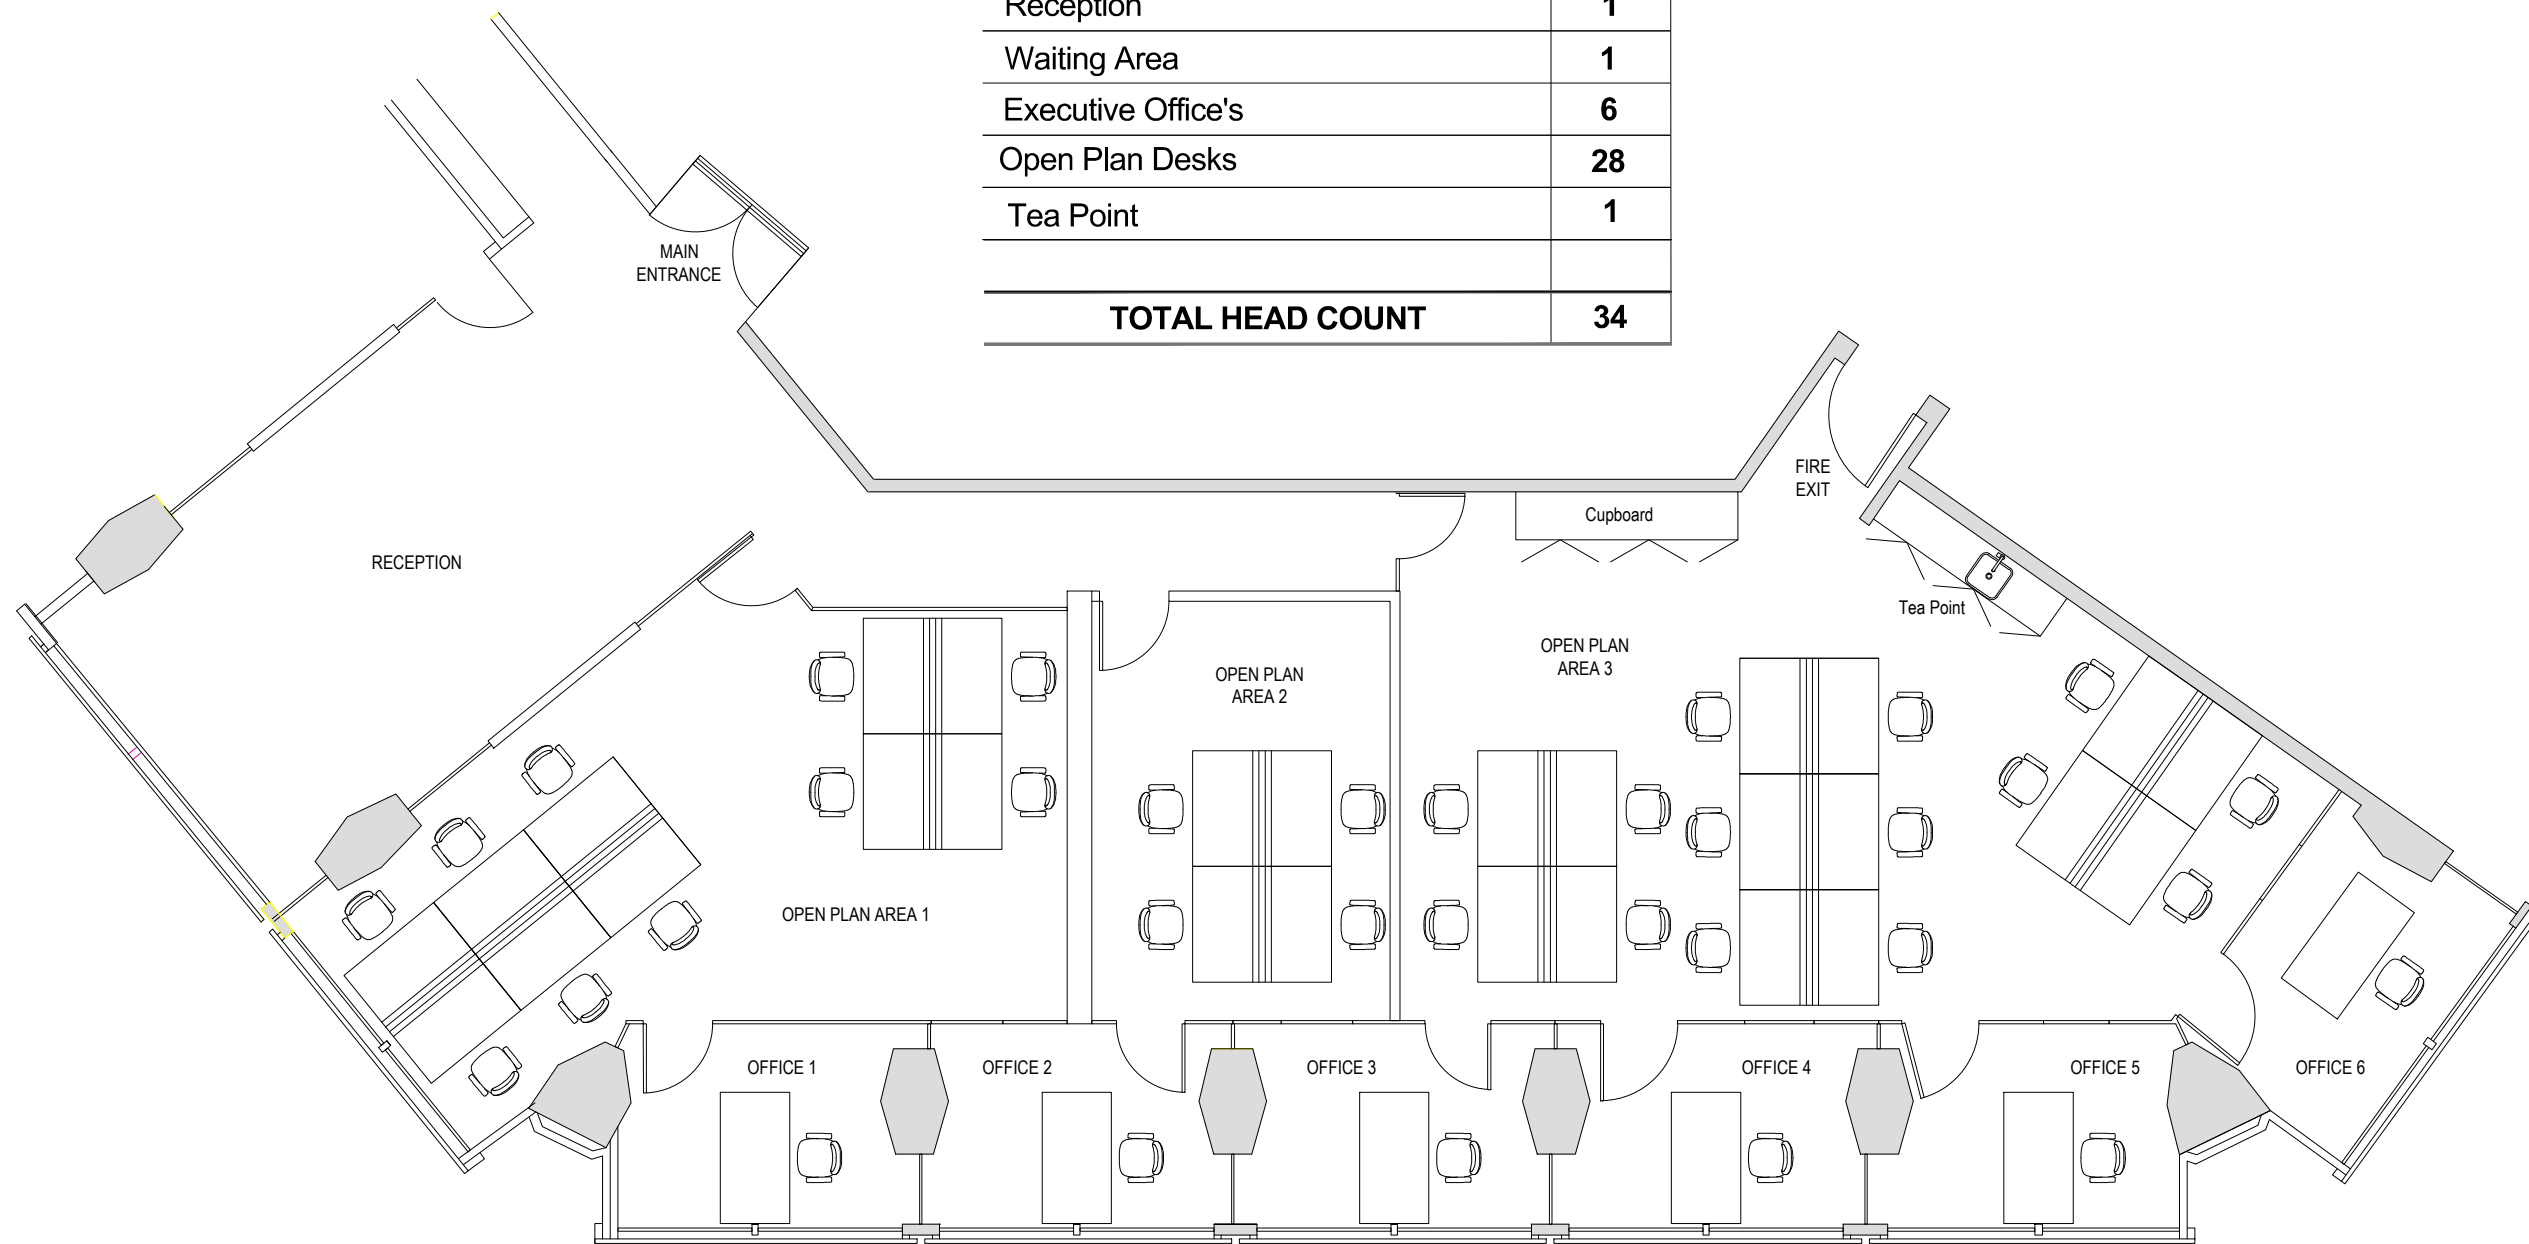

DRAWING NUMBER: SI2-1901-E001

REVISION : 01

RELEASE DATE : 08/05/2019