


No part of this drawing can be copied without the written consent of Space & Solutions Ltd  
 No part of this drawing should be scaled. For dimensions and information relating to this drawing contact Space & Solutions Ltd. All contractors must visit site and be responsible for taking and checking dimensions

INFORMATION:  
 Drawing Subject to Full Site Survey   
 Building Parameter Provided to Space & Solutions Ltd   
 Check Survey Undertaken Only

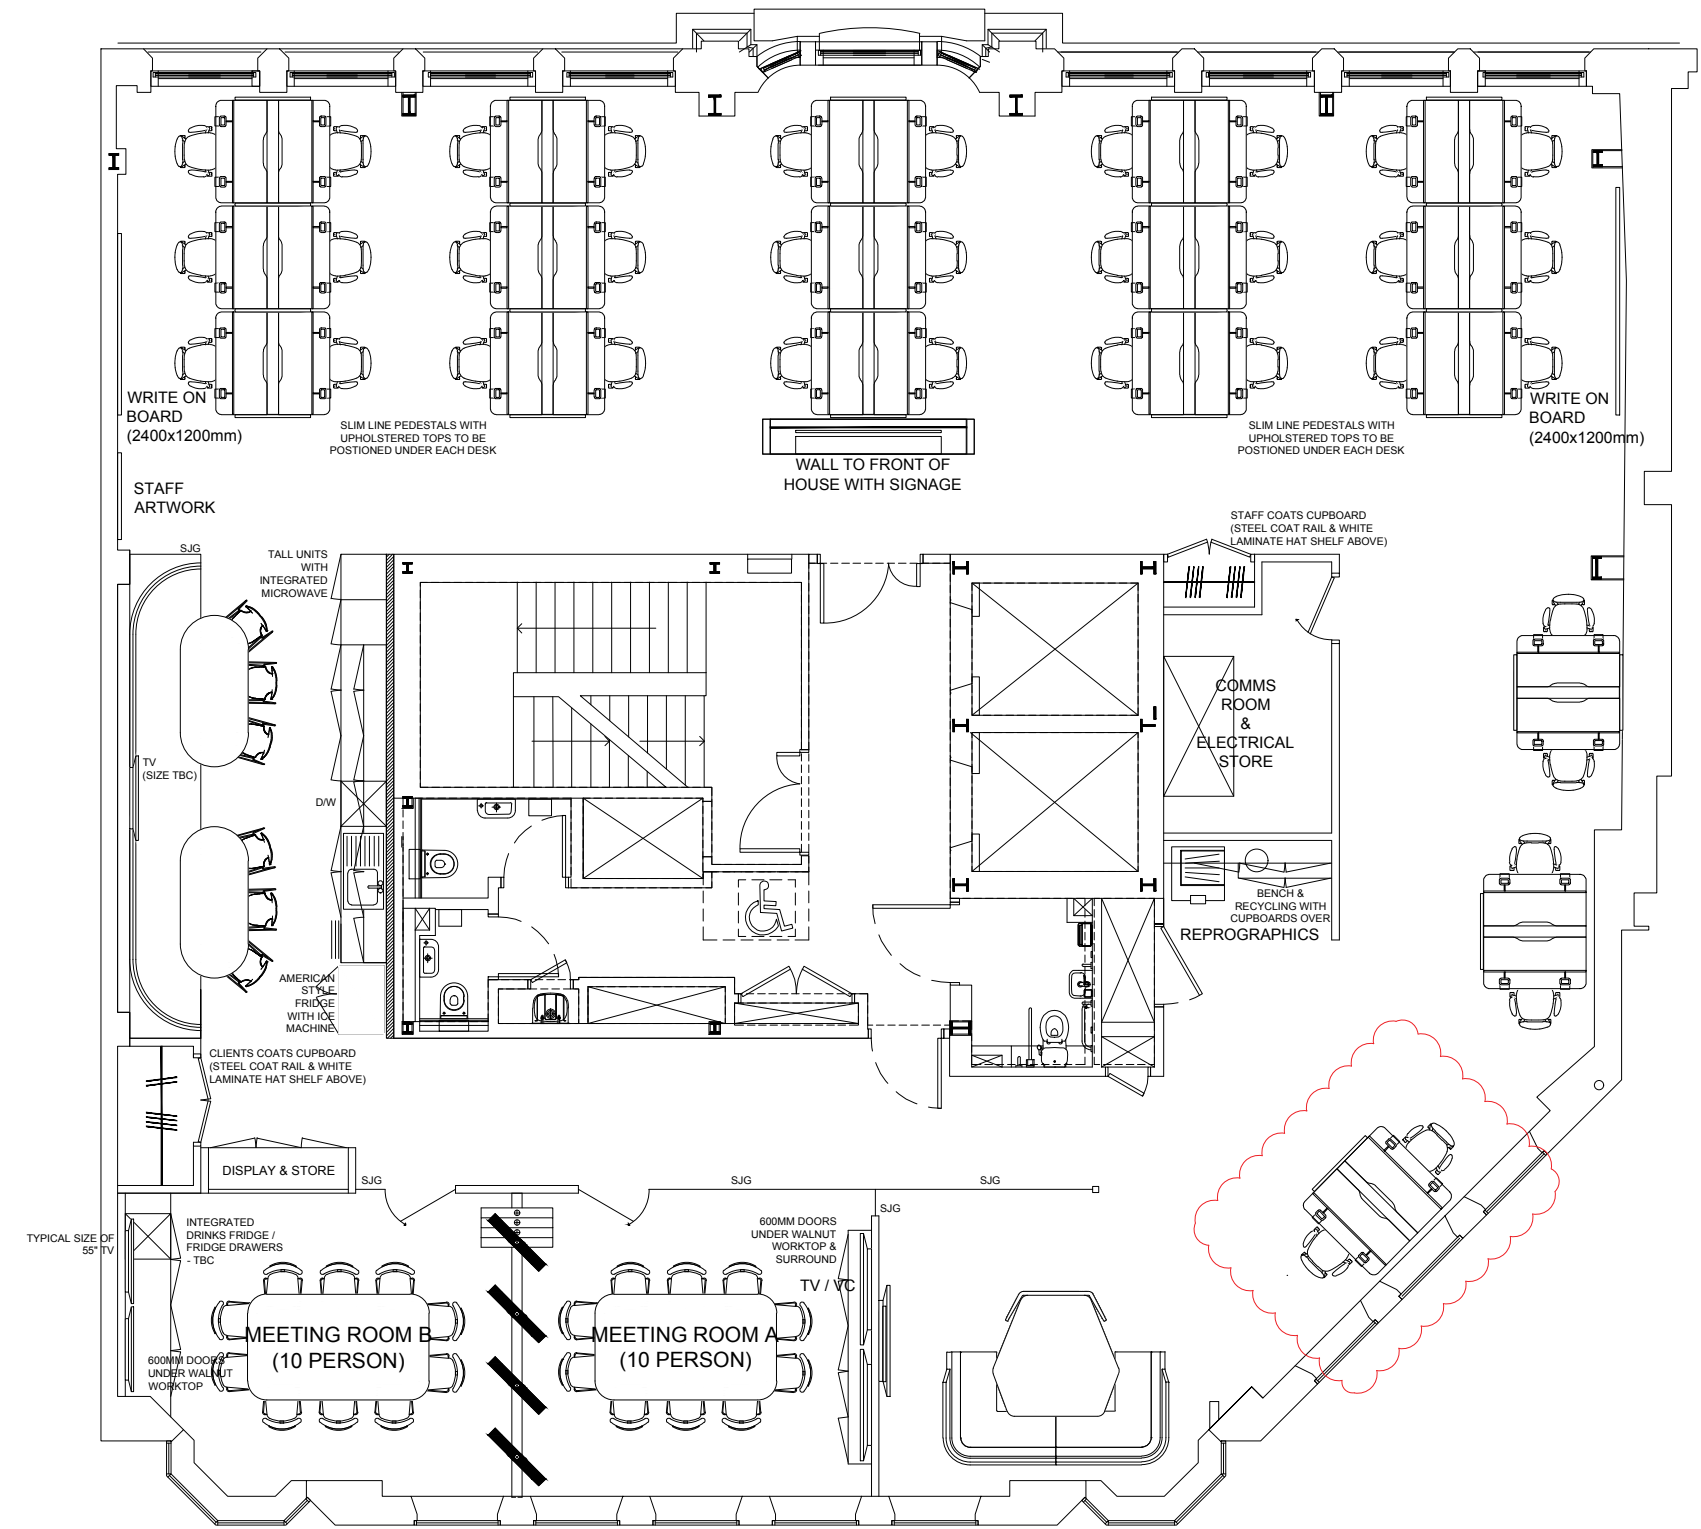

**Space London**  
 21 Ironmonger Lane  
 London // EC2V 8EY  
 T // +44 (0)20 3740 1080

**Space South**  
 9 Queensway // New Milton  
 Hampshire // BH25 5NN  
 T // +44 (0)1425 629 639

hello@spaceandsolutions.com  
 spaceandsolutions.com

REV	DATE	REVISION INFO	DRAWN
C	01/02/19	REVISION TO SPACE PLAN	LG
B	23/01/19	REVISION TO SPACE PLAN	LG

# SPACE

Approved: \_\_\_\_\_ Date: \_\_\_\_\_

Drawing Title:  
**GENERAL ARRANGEMENT**

Client:  
**NEPHILA**

Project:  
**FIRST FLOOR  
 53 NEW BROAD STREET  
 LONDON  
 EC2M 1BB**

Scale: 1:50 @ A1	Date: 17/01/2019	Drawn By: LG	Checked By: LD
---------------------	---------------------	-----------------	-------------------

Drawing Number

Project & Desig No:	Level:	Type:	Rev:
18020	01	GA	C

Status

Information  Tender  Construction  Record