


GENERAL ARRANGEMENT LEGEND


<p>FLOOR NUMBER ROOM NAME ROOM NUMBER xx 01-05 xx</p>			

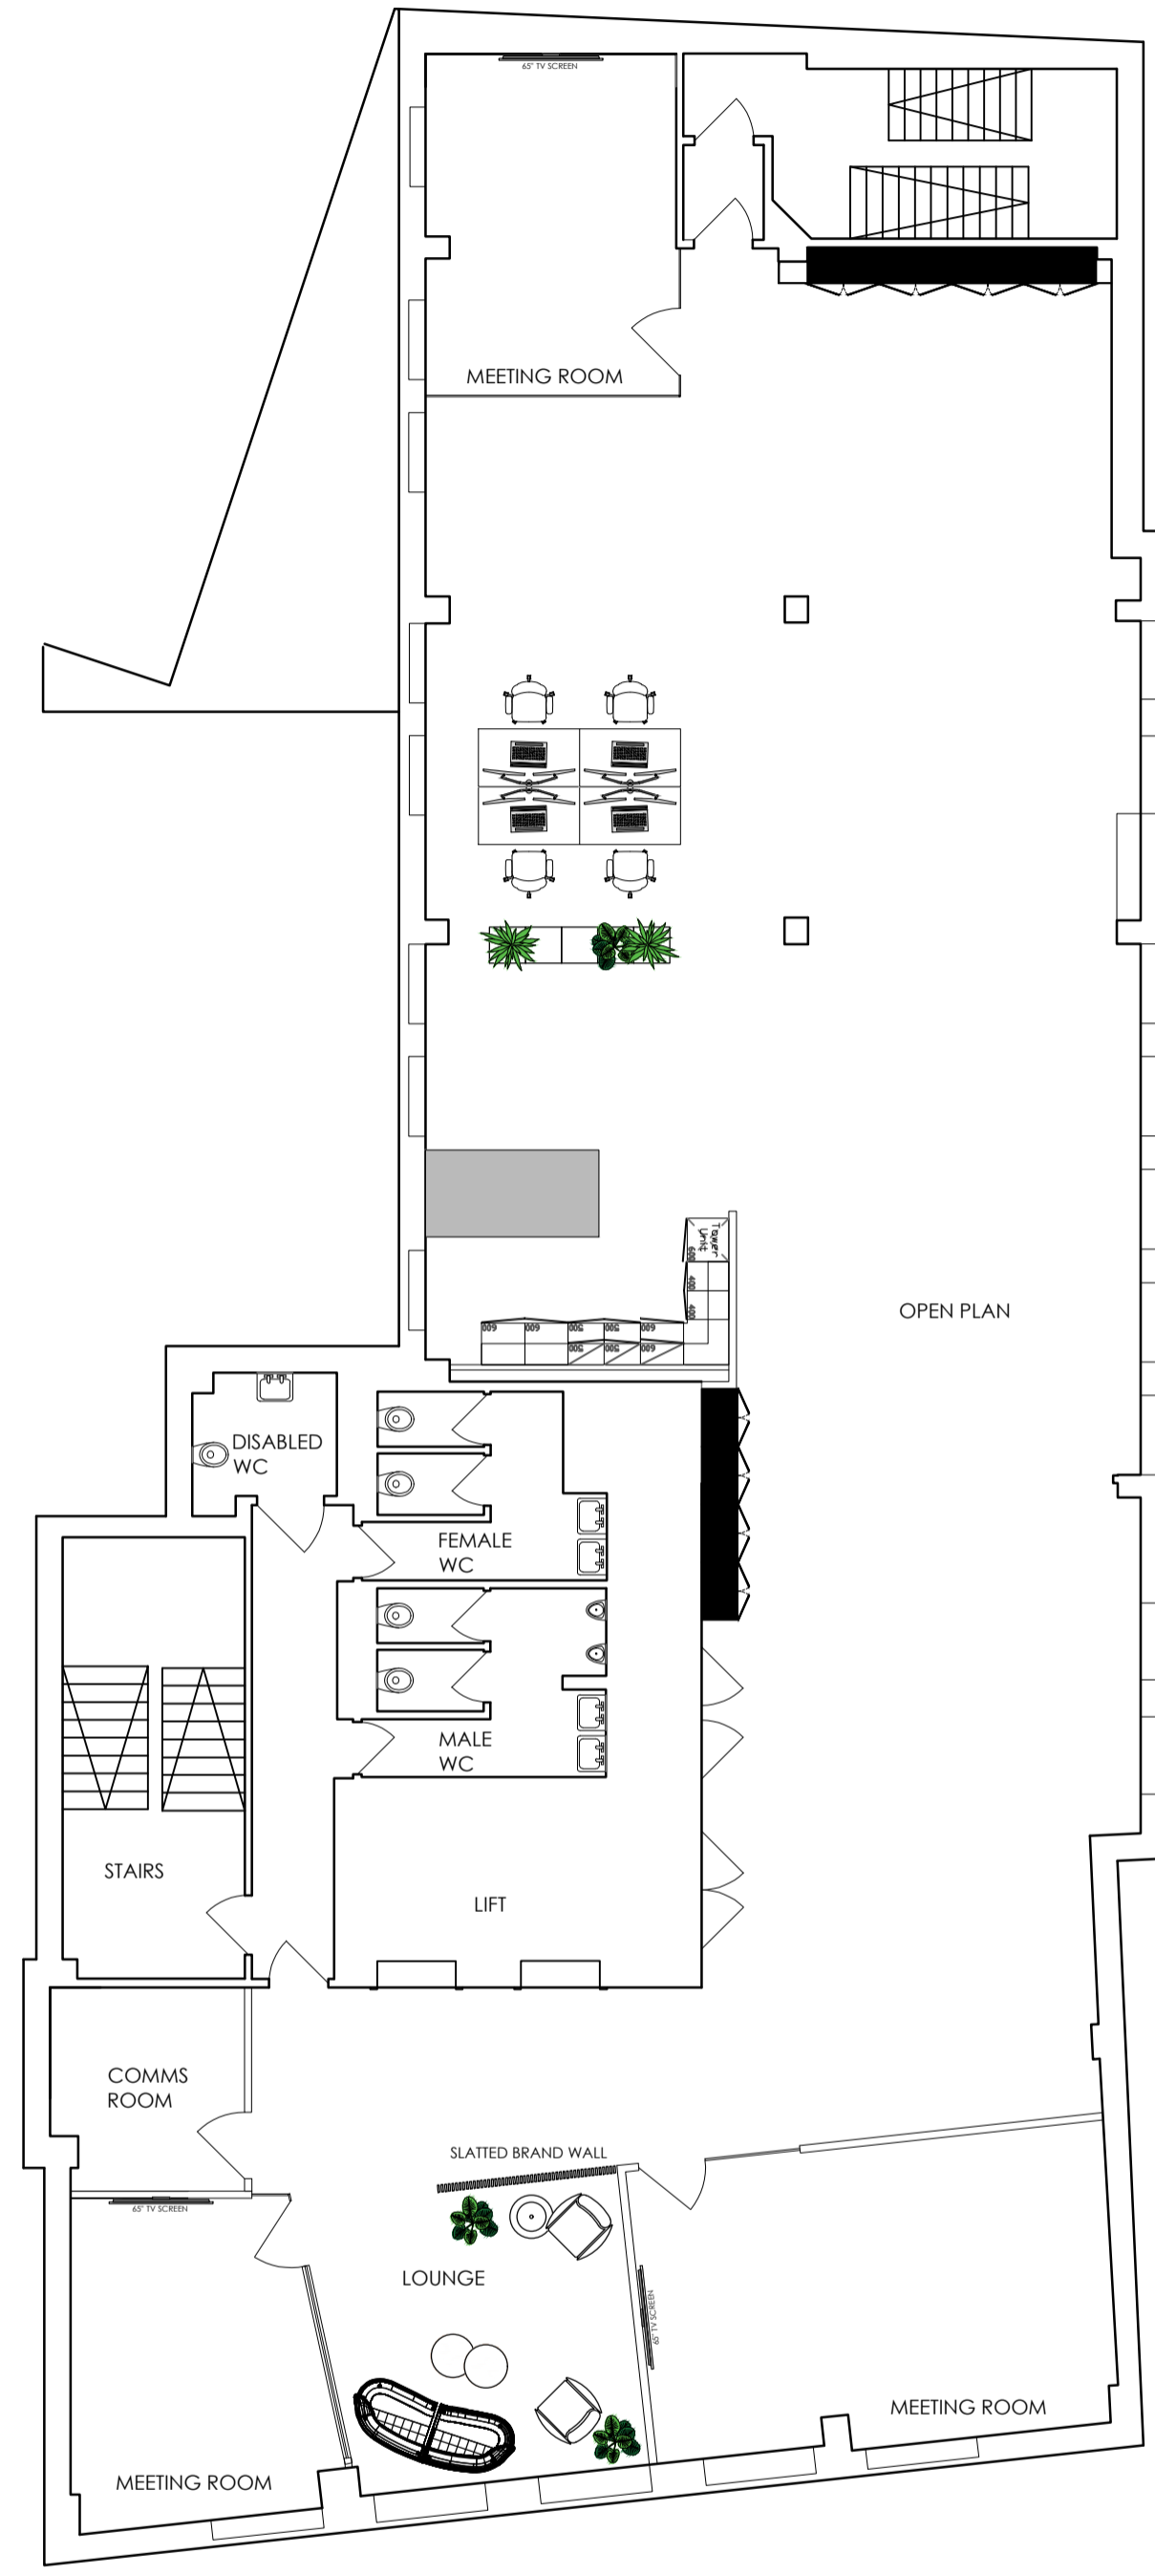

CORNHILL

PROPOSED
GENERAL ARRANGEMENT

APPROX. 3,325 SQFT

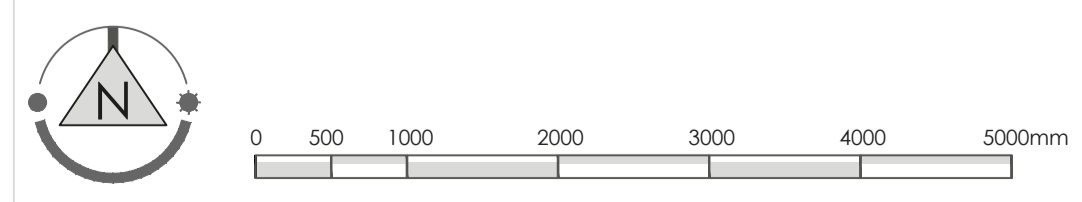

REV	DESCRIPTION	DRWN	DATE
-	LTA ISSUE	SF	14/07/22

DRAWING STAGE: **LTA**

CLIENT: **KANAM**

SITE ADDRESS: **77 CORNHILL**

LONDON
EC3V 3QQ

PROJECT DIRECTOR: **DAVID MURRAY**

PROJECT DESIGNER: **SAMANTHA FEENEY**


DRAWING TITLE: **3RD FLOOR GENERAL ARRANGEMENT PLAN**

SCALE: 1:100	PAPER SIZE: A1	DRAWN BY: SF	DATE: 14/06/22
PROJECT NO.: ES22154	BLD. NO.: 01	FLOOR: 03	DETAIL: GA
		STATUS: LTA	REV.: -



GENERAL ARRANGEMENT LEGEND

EXISTING PARTITIONS	NEW PARTITIONS	GLAZING	WINDOW MODULE
DOOR	GLASS DOOR	DOUBLE DOOR	DOUBLE GLASS DOOR
HOSPITAL DOOR	SLIDING SOLID DOOR	SLIDING GLASS DOOR	
JOINERY ITEM	STOREWALL	COATS CUPBOARD	
NEW FURNITURE	EXISTING FURNITURE	RELOCATED FURNITURE	EXPANSION FURNITURE
CUPBOARD DESK HEIGHT STORAGE	TAMBOUR MID HEIGHT STORAGE	OPEN SHELVING TALL STORAGE	
FLOOR NUMBER	ROOM NAME	ROOM NUMBER	ROOM NUMBER OCCUPANCY
	01-05	xx	

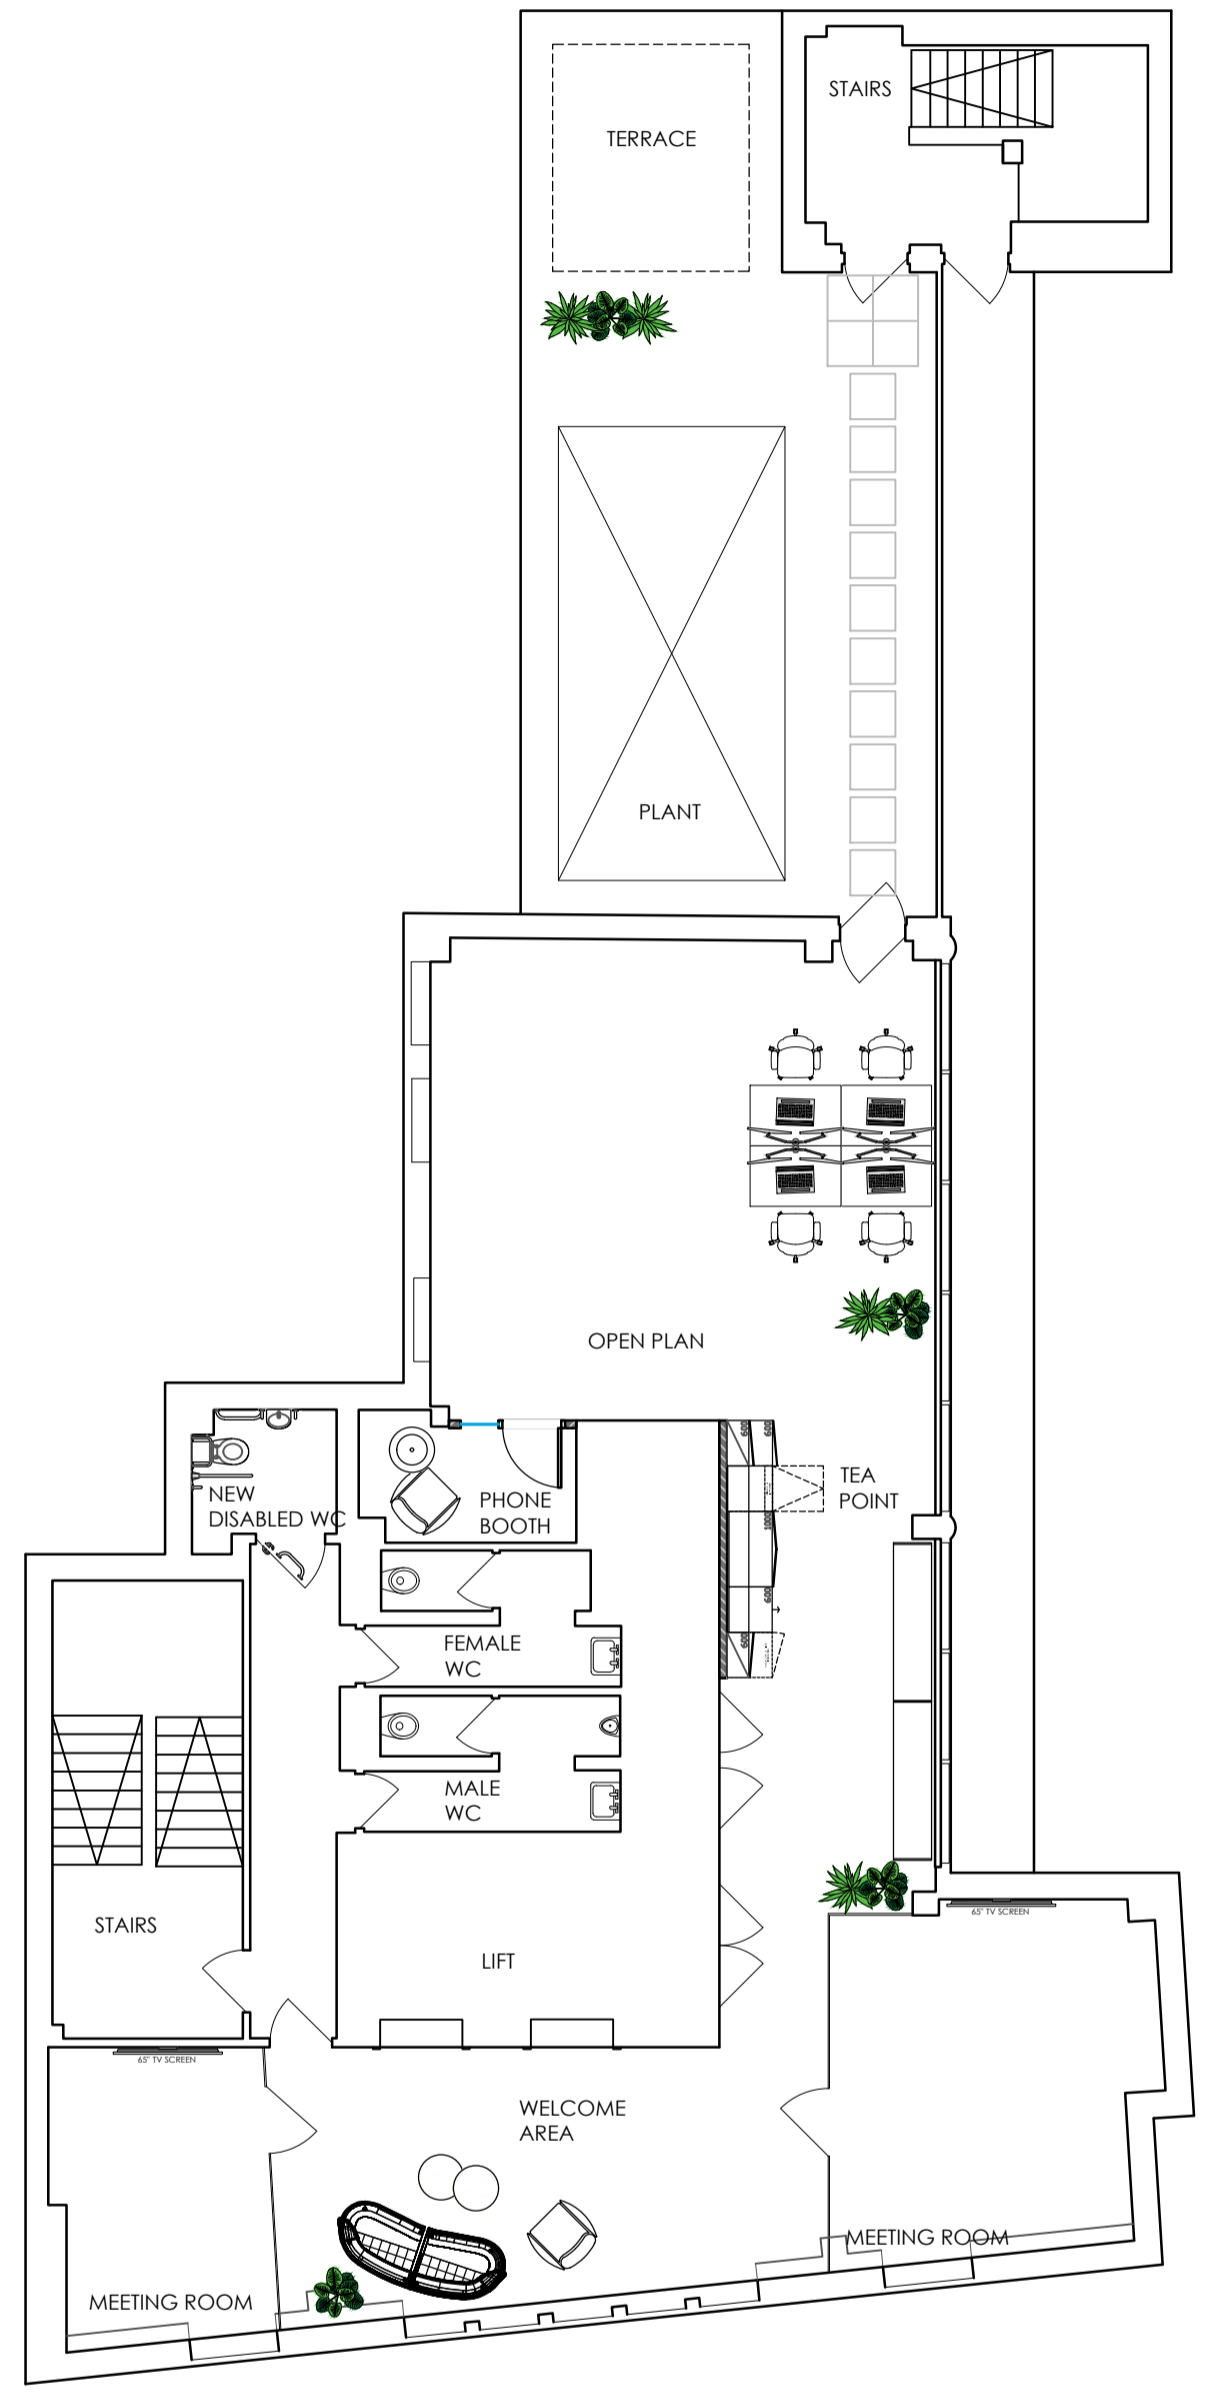

CORNHILL

PROPOSED
GENERAL ARRANGEMENT

APPROX. 1,325 SQFT

REV	DESCRIPTION	DRWN	DATE
-	LTA ISSUE	SF	14/07/22

DRAWING STAGE: LTA

CLIENT: KANAM

SITE ADDRESS: 77 CORNHILL
LONDON EC3V 3QQ

PROJECT DIRECTOR: DAVID MURRAY

PROJECT DESIGNER: SAMANTHA FEENEY

DRAWING TITLE: 7TH FLOOR GENERAL ARRANGEMENT PLAN

SCALE: 1:100	PAPER SIZE: A1	DRAWN BY: SF	DATE: 14/06/22
PROJECT NO.: ES22154	BLD. NO.: 01	FLOOR: 07	DETAIL: GA
			STATUS: LTA
			REV.: -

