


FOR APPROVAL/COMMENT ONLY - DO NOT CONSTRUCT FROM THIS DRAWING

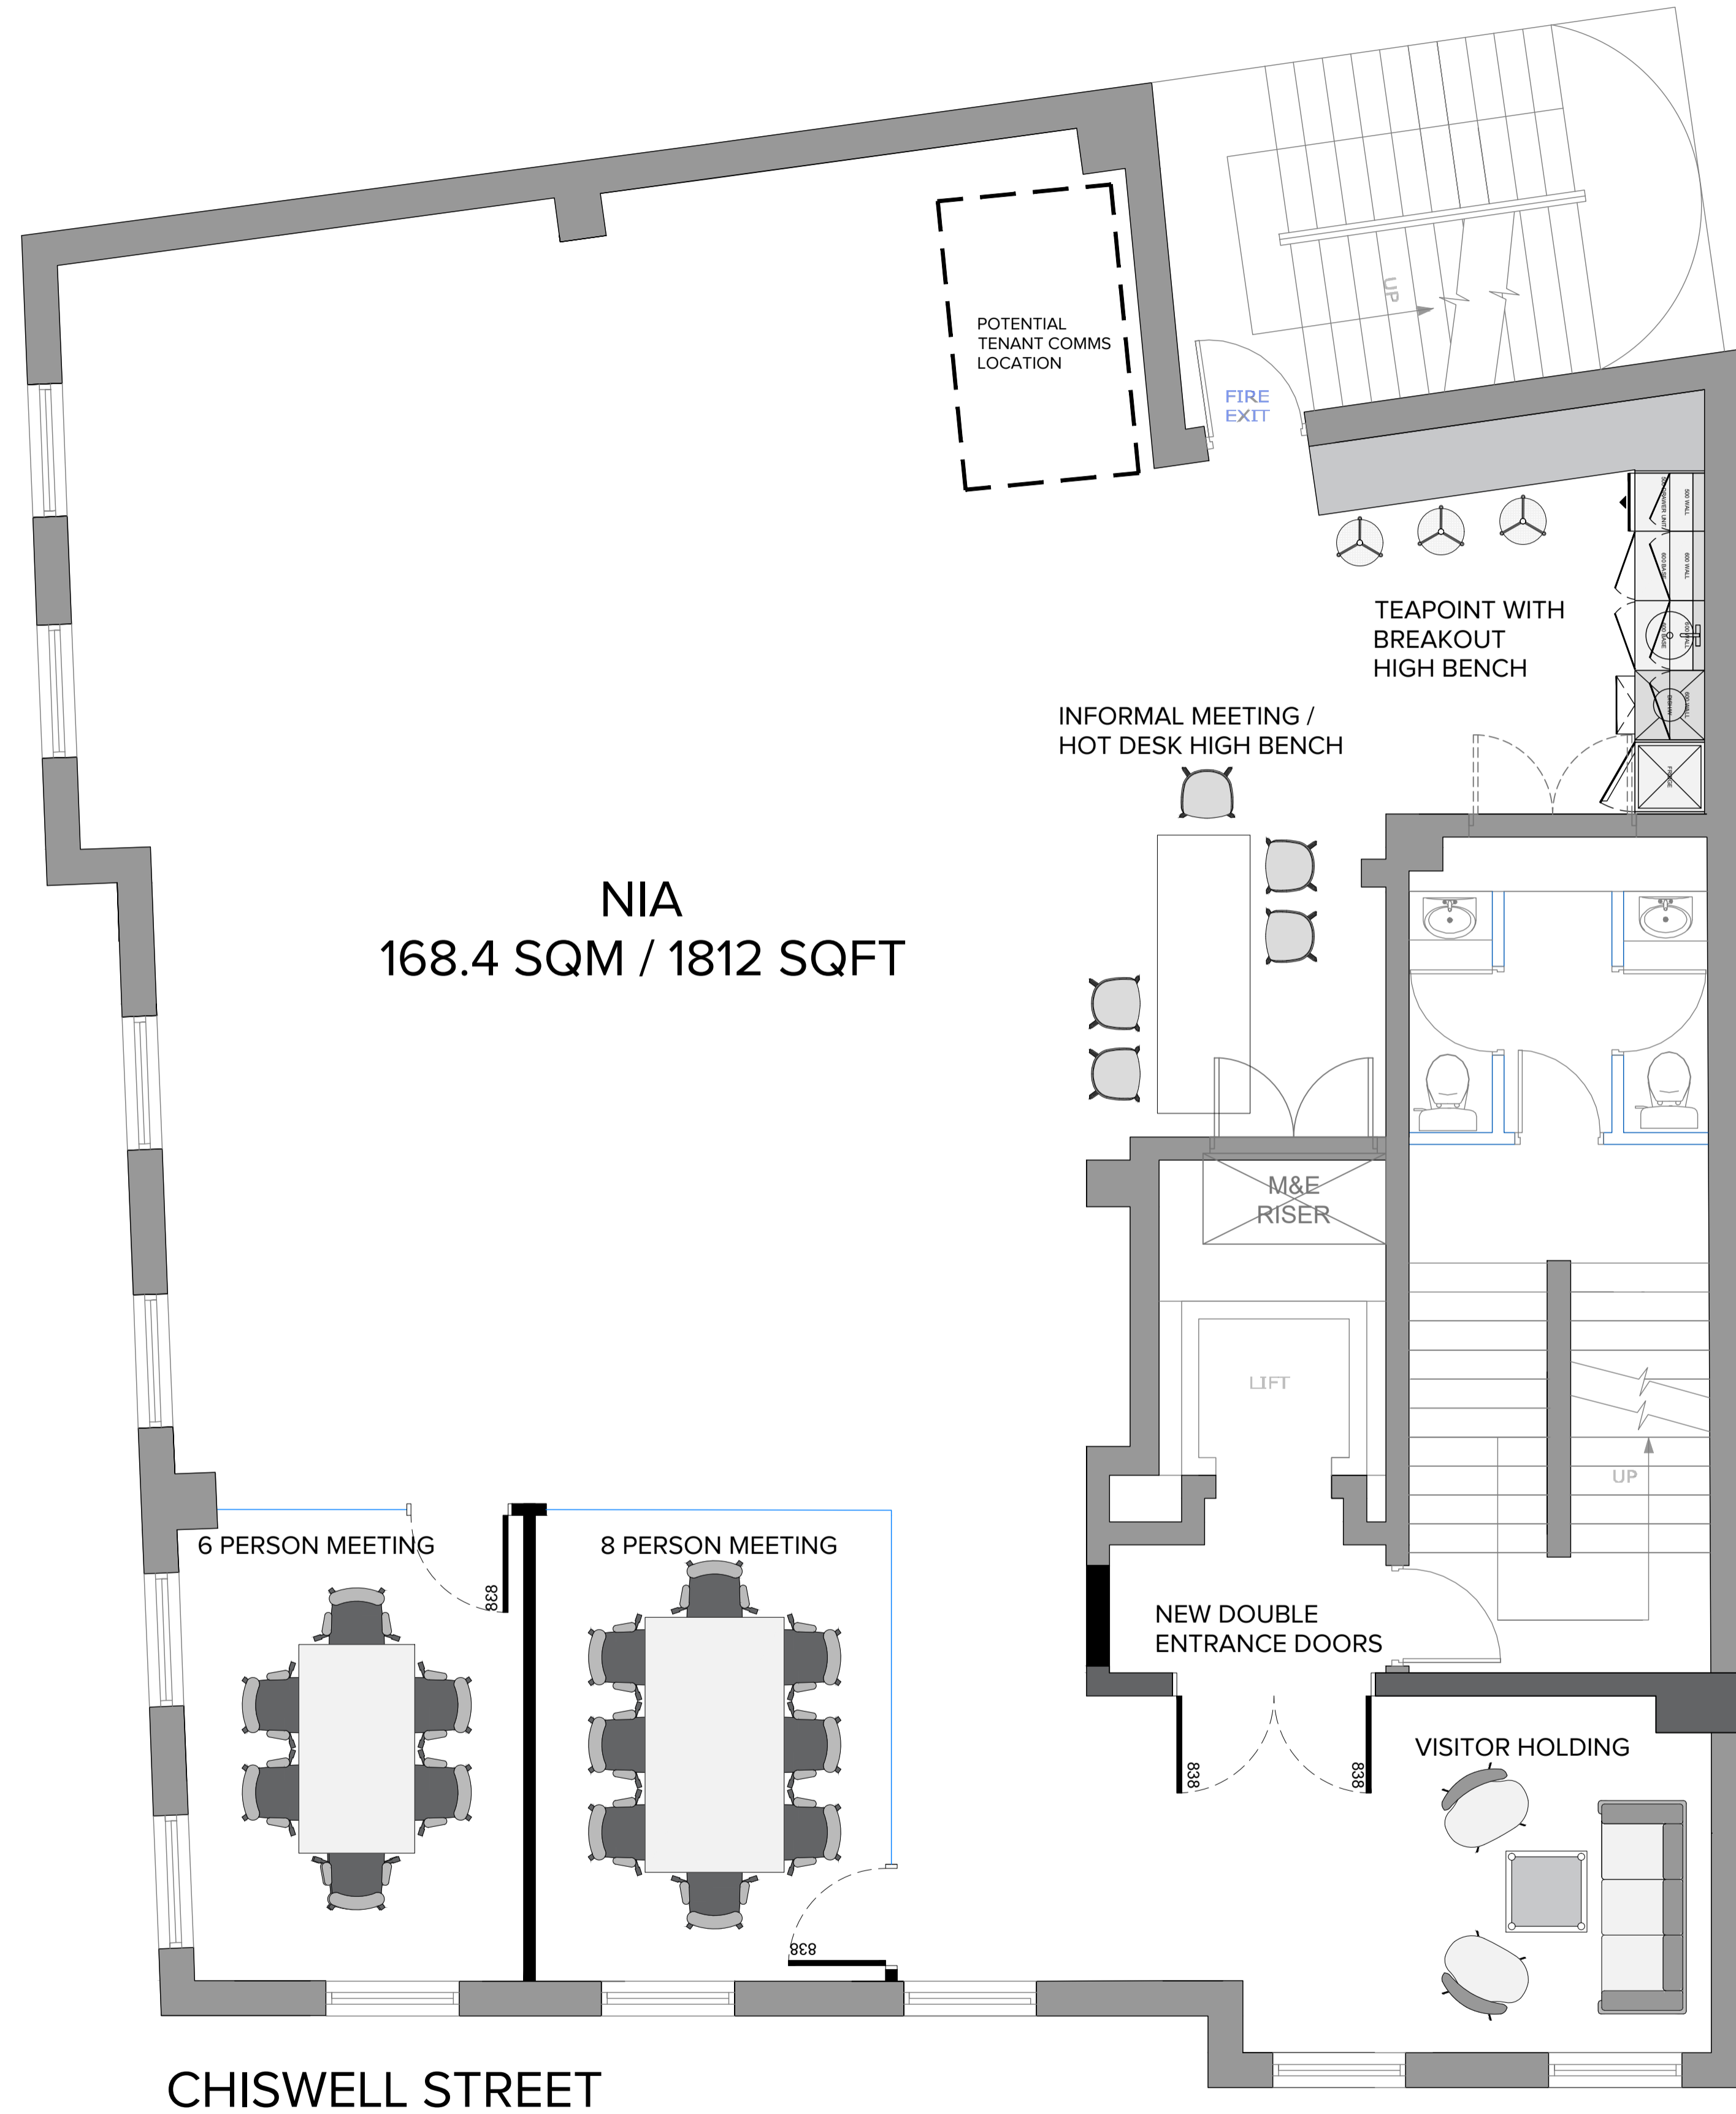

PARTITION TYPE KEY	
	TYPE 1 - FULL HEIGHT, DOUBLE SIDED, DOUBLE SKINNED PLASTERBOARD PARTITION WITH 50MM METAL STUDS, TAPED AND JOINTED
	TYPE 2 - FULL HEIGHT GLASS PARTITION
DOOR TYPE KEY	
	TYPE 1 - PAINT GRADE DOOR SET WITH MATCHING TIMBER FRAME, STANDARD VISION PANELS AND GUARDSMAN HANDLES
	TYPE 2 - PAINT GRADE DOUBLE DOORS, FD30, OVERSIZED VISION PANELS AND PULL HANDLES



HELLO@DTHREESTUDIO.CO.UK
DTHREESTUDIO.CO.UK
020 7096 9520

NOTES

DTHREE STUDIO DO NOT ACCEPT LIABILITY FOR ANY ERRORS AND OMISSIONS ARISING FROM THE PREPARATION OF BASE BUILD DRAWINGS WHICH ARE DERIVED FROM ORIGINAL MATERIAL PROVIDED BY OTHERS. ALL DISCREPANCIES ARE TO BE REPORTED TO DTHREE STUDIO. GRID LINES ARE FOR REFERENCE PURPOSES ONLY. ALL DIMENSIONS TO BE VERIFIED BY CONTRACTOR ON SITE PRIOR TO ANY WORKS COMMENCING. DO NOT SCALE FROM THIS DRAWING. THIS DOCUMENT IS THE PROPERTY OF DTHREE STUDIO. COPYRIGHT IS RESERVED BY THEM, AND THE DRAWING IS ISSUED ON THE CONDITION THAT IT IS NOT COPIED, REPRODUCED OR RETAINED BY, NOR DISCLOSED TO ANY UNAUTHORISED PERSON, EITHER WHOLLY OR IN PART, WITHOUT THE CONSENT IN WRITING FROM DTHREE STUDIO.

© DTHREE STUDIO



STATUS

- Approval / Comment
- Building Control
- Contract
- Construction
- As-Built

REVISION DETAIL

REV	DETAIL	BY	DATE
A	CONCEPT	HM	14.05.19
B	UPDATED CONCEPT	SF	05.06.19

CLIENT

CAPITAL R.E.P

PROJECT ADDRESS

35 CHISWELL ST
LONDON
EC1Y 4TW

DRAWING TITLE

FIFTH FLOOR
GENERAL ARRANGEMENT
FOR APPROVAL

DWG NO: 21821-05-GA

REVISION: B

SCALE @A1: 1:40 @ A3: 1:80

DATE: 05.06.19

DRAWN BY: SF

CHECKED BY: HM